


Enlarged Site Grading Plan
 SCALE: 1" = 10'-0"
 0' 5' 10' 20'

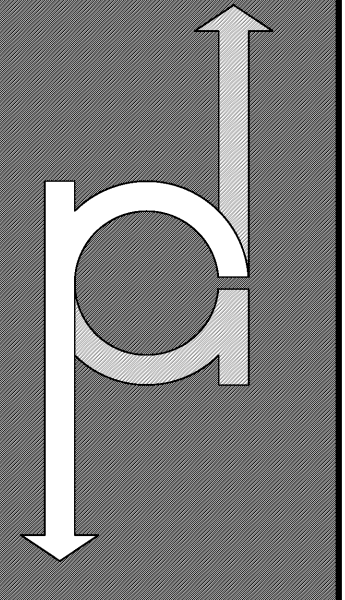

RESOURCE DESIGN

LANDSCAPE ARCHITECTS
 PLANNERS
 ARBORIST

835 Piner Road
 Suite E
 Santa Rosa, CA
 95403
 p 707.526.5009
 f 707.573.9626

LICENSED LANDSCAPE ARCHITECT
 Mr. F. W. BOWERS
 R.L.A. 2828

Signature: _____
 Date: _____
 State of California

COPYRIGHT 2008 RESOURCE DESIGN

DATE	DESCRIPTION

REVISION	DESCRIPTION

HANSEL RESIDENCE
 473 Cahill Lane, Santa Rosa, California 95401

Enlarged Site Grading Plan

PHASE:	PRELIMINARY
DRAWN BY:	MB/JAC
DATE:	12.03.10
SHEET NUMBER:	L2.1

CAD FILE: G:\Hansel\Hansel_site_grad.dwg 12/3/2010 2:07 PM\Greaves

ALL RIGHTS RESERVED. THE DESIGN, DETAILS, AND SPECIFICATIONS CONTAINED IN THIS DRAWING ARE CONFIDENTIAL. THE RECIPIENT OF THIS DRAWING HEREBY ACKNOWLEDGES AND AGREES THAT IT IS THE SOLE PROPERTY OF RESOURCE DESIGN AND THAT THEY SHALL NEITHER USE NOR REVEAL ANY OF THE DESIGN, DETAILS, OR SPECIFICATIONS CONTAINED IN THIS DRAWING OUTSIDE OF THE CONTRACTUAL AGREEMENT WITH RESOURCE DESIGN AND WITHOUT EXPRESSED WRITTEN PERMISSION FROM RESOURCE DESIGN. DEVIATIONS FROM THIS DRAWING SHALL NOT BE MADE WITHOUT CONSULTING RESOURCE DESIGN. IN CASE OF INCONGRUITIES BETWEEN DRAWINGS, SPECIFICATIONS AND DETAILS INCLUDED IN CONTRACT AGREEMENTS, RESOURCE DESIGN SHALL DECIDE WHICH INDICATION MUST BE FOLLOWED AND THEIR DECISION SHALL BE FINAL.