


EXTERIOR DOOR SCHEDULE
Hansel Residence

NO.	ROOM	LOCATION	TYPE	UNIT	WIDTH	HEIGHT	FINISH	SWING	OPERATION	COLORS	NOTES
1	ENTRY	48'-0" - 48'-6"	A	2	3'-0"	8'-0"	W/10	SW	SLIDING	W/10	
2	TOILET	48'-6" - 48'-12"	B	2	3'-0"	8'-0"	W/10	SW	SLIDING	W/10	
3	TV ROOM	48'-12" - 49'-0"	C	2	3'-0"	8'-0"	W/10	SW	SLIDING	W/10	
4	LIVING ROOM	49'-0" - 49'-6"	D	6	3'-0"	8'-0"	W/10	SW	SLIDING	W/10	
5	KITCHEN	49'-6" - 50'-0"	E	6	3'-0"	8'-0"	W/10	SW	SLIDING	W/10	
6	LIVING ROOM	50'-0" - 50'-6"	F	6	3'-0"	8'-0"	W/10	SW	SLIDING	W/10	
7	DINING ROOM	50'-6" - 51'-0"	G	6	3'-0"	8'-0"	W/10	SW	SLIDING	W/10	
8	LIVING ROOM	51'-0" - 51'-6"	H	6	3'-0"	8'-0"	W/10	SW	SLIDING	W/10	
9	LIVING ROOM	51'-6" - 52'-0"	I	6	3'-0"	8'-0"	W/10	SW	SLIDING	W/10	
10	LIVING ROOM	52'-0" - 52'-6"	J	6	3'-0"	8'-0"	W/10	SW	SLIDING	W/10	
11	LIVING ROOM	52'-6" - 53'-0"	K	6	3'-0"	8'-0"	W/10	SW	SLIDING	W/10	
12	LIVING ROOM	53'-0" - 53'-6"	L	6	3'-0"	8'-0"	W/10	SW	SLIDING	W/10	
13	LIVING ROOM	53'-6" - 54'-0"	M	6	3'-0"	8'-0"	W/10	SW	SLIDING	W/10	
14	LIVING ROOM	54'-0" - 54'-6"	N	6	3'-0"	8'-0"	W/10	SW	SLIDING	W/10	
15	LIVING ROOM	54'-6" - 55'-0"	O	6	3'-0"	8'-0"	W/10	SW	SLIDING	W/10	
16	LIVING ROOM	55'-0" - 55'-6"	P	6	3'-0"	8'-0"	W/10	SW	SLIDING	W/10	
17	LIVING ROOM	55'-6" - 56'-0"	Q	6	3'-0"	8'-0"	W/10	SW	SLIDING	W/10	
18	LIVING ROOM	56'-0" - 56'-6"	R	6	3'-0"	8'-0"	W/10	SW	SLIDING	W/10	
19	LIVING ROOM	56'-6" - 57'-0"	S	6	3'-0"	8'-0"	W/10	SW	SLIDING	W/10	
20	LIVING ROOM	57'-0" - 57'-6"	T	6	3'-0"	8'-0"	W/10	SW	SLIDING	W/10	
21	LIVING ROOM	57'-6" - 58'-0"	U	6	3'-0"	8'-0"	W/10	SW	SLIDING	W/10	
22	LIVING ROOM	58'-0" - 58'-6"	V	6	3'-0"	8'-0"	W/10	SW	SLIDING	W/10	
23	LIVING ROOM	58'-6" - 59'-0"	W	6	3'-0"	8'-0"	W/10	SW	SLIDING	W/10	
24	LIVING ROOM	59'-0" - 59'-6"	X	6	3'-0"	8'-0"	W/10	SW	SLIDING	W/10	
25	LIVING ROOM	59'-6" - 60'-0"	Y	6	3'-0"	8'-0"	W/10	SW	SLIDING	W/10	
26	LIVING ROOM	60'-0" - 60'-6"	Z	6	3'-0"	8'-0"	W/10	SW	SLIDING	W/10	

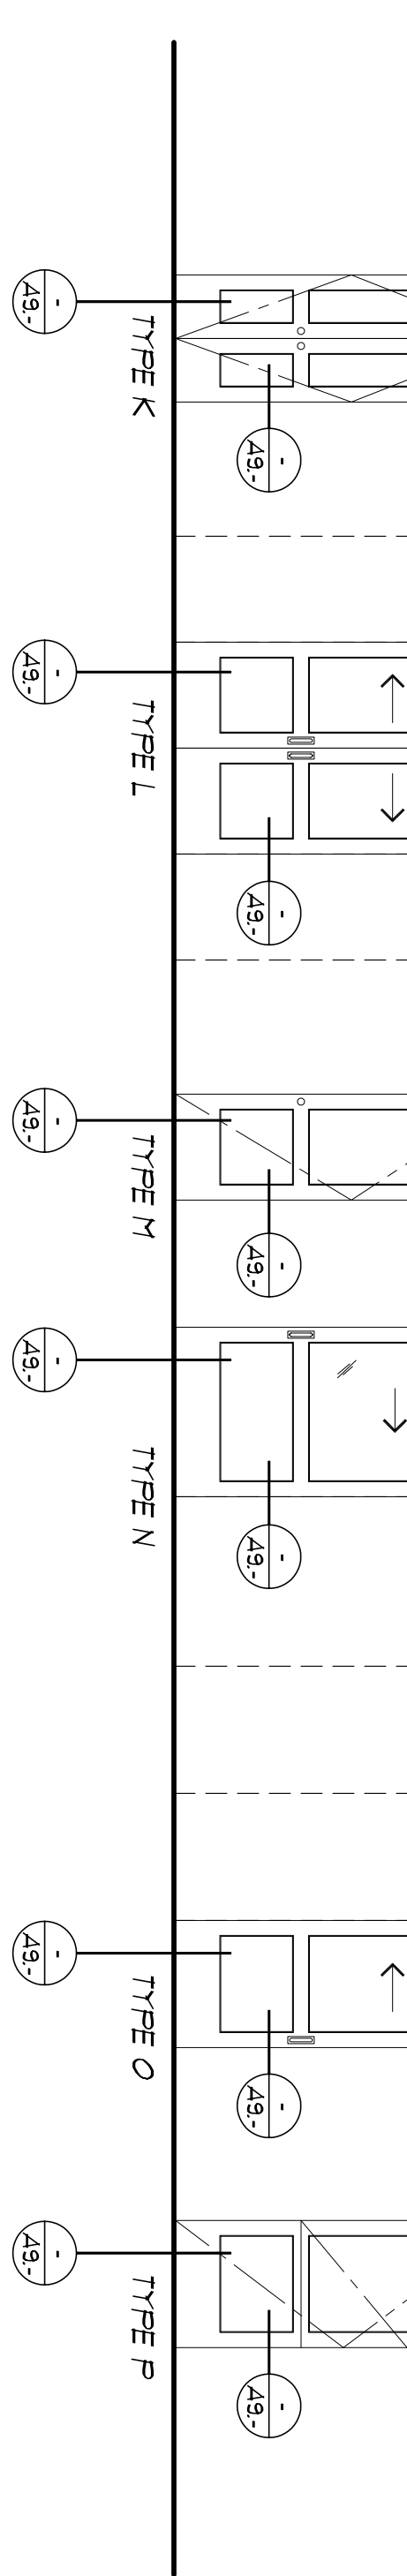

INTERIOR DOOR SCHEDULE
Hansel Residence

NO.	ROOM	LOCATION	TYPE	UNIT	WIDTH	HEIGHT	FINISH	SWING	OPERATION	COLORS	NOTES
27	TOILET	48'-0" - 48'-6"	G	2	3'-0"	8'-0"	W/10	SW	SLIDING	W/10	
28	TOILET	48'-6" - 49'-0"	H	2	3'-0"	8'-0"	W/10	SW	SLIDING	W/10	
29	TOILET	49'-0" - 49'-6"	I	2	3'-0"	8'-0"	W/10	SW	SLIDING	W/10	
30	TOILET	49'-6" - 50'-0"	J	2	3'-0"	8'-0"	W/10	SW	SLIDING	W/10	
31	TOILET	50'-0" - 50'-6"	K	2	3'-0"	8'-0"	W/10	SW	SLIDING	W/10	
32	TOILET	50'-6" - 51'-0"	L	2	3'-0"	8'-0"	W/10	SW	SLIDING	W/10	
33	TOILET	51'-0" - 51'-6"	M	2	3'-0"	8'-0"	W/10	SW	SLIDING	W/10	
34	TOILET	51'-6" - 52'-0"	N	2	3'-0"	8'-0"	W/10	SW	SLIDING	W/10	
35	TOILET	52'-0" - 52'-6"	O	2	3'-0"	8'-0"	W/10	SW	SLIDING	W/10	
36	TOILET	52'-6" - 53'-0"	P	2	3'-0"	8'-0"	W/10	SW	SLIDING	W/10	
37	TOILET	53'-0" - 53'-6"	Q	2	3'-0"	8'-0"	W/10	SW	SLIDING	W/10	
38	TOILET	53'-6" - 54'-0"	R	2	3'-0"	8'-0"	W/10	SW	SLIDING	W/10	
39	TOILET	54'-0" - 54'-6"	S	2	3'-0"	8'-0"	W/10	SW	SLIDING	W/10	
40	TOILET	54'-6" - 55'-0"	T	2	3'-0"	8'-0"	W/10	SW	SLIDING	W/10	
41	TOILET	55'-0" - 55'-6"	U	2	3'-0"	8'-0"	W/10	SW	SLIDING	W/10	
42	TOILET	55'-6" - 56'-0"	V	2	3'-0"	8'-0"	W/10	SW	SLIDING	W/10	
43	TOILET	56'-0" - 56'-6"	W	2	3'-0"	8'-0"	W/10	SW	SLIDING	W/10	
44	TOILET	56'-6" - 57'-0"	X	2	3'-0"	8'-0"	W/10	SW	SLIDING	W/10	
45	TOILET	57'-0" - 57'-6"	Y	2	3'-0"	8'-0"	W/10	SW	SLIDING	W/10	
46	TOILET	57'-6" - 58'-0"	Z	2	3'-0"	8'-0"	W/10	SW	SLIDING	W/10	
47	TOILET	58'-0" - 58'-6"	AA	2	3'-0"	8'-0"	W/10	SW	SLIDING	W/10	
48	TOILET	58'-6" - 59'-0"	AB	2	3'-0"	8'-0"	W/10	SW	SLIDING	W/10	
49	TOILET	59'-0" - 59'-6"	AC	2	3'-0"	8'-0"	W/10	SW	SLIDING	W/10	
50	TOILET	59'-6" - 60'-0"	AD	2	3'-0"	8'-0"	W/10	SW	SLIDING	W/10	
51	TOILET	60'-0" - 60'-6"	AE	2	3'-0"	8'-0"	W/10	SW	SLIDING	W/10	
52	TOILET	60'-6" - 61'-0"	AF	2	3'-0"	8'-0"	W/10	SW	SLIDING	W/10	
53	TOILET	61'-0" - 61'-6"	AG	2	3'-0"	8'-0"	W/10	SW	SLIDING	W/10	
54	TOILET	61'-6" - 62'-0"	AH	2	3'-0"	8'-0"	W/10	SW	SLIDING	W/10	
55	TOILET	62'-0" - 62'-6"	AI	2	3'-0"	8'-0"	W/10	SW	SLIDING	W/10	
56	TOILET	62'-6" - 63'-0"	AJ	2	3'-0"	8'-0"	W/10	SW	SLIDING	W/10	
57	TOILET	63'-0" - 63'-6"	AK	2	3'-0"	8'-0"	W/10	SW	SLIDING	W/10	
58	TOILET	63'-6" - 64'-0"	AL	2	3'-0"	8'-0"	W/10	SW	SLIDING	W/10	
59	TOILET	64'-0" - 64'-6"	AM	2	3'-0"	8'-0"	W/10	SW	SLIDING	W/10	
60	TOILET	64'-6" - 65'-0"	AN	2	3'-0"	8'-0"	W/10	SW	SLIDING	W/10	
61	TOILET	65'-0" - 65'-6"	AO	2	3'-0"	8'-0"	W/10	SW	SLIDING	W/10	
62	TOILET	65'-6" - 66'-0"	AP	2	3'-0"	8'-0"	W/10	SW	SLIDING	W/10	
63	TOILET	66'-0" - 66'-6"	AQ	2	3'-0"	8'-0"	W/10	SW	SLIDING	W/10	
64	TOILET	66'-6" - 67'-0"	AR	2	3'-0"	8'-0"	W/10	SW	SLIDING	W/10	
65	TOILET	67'-0" - 67'-6"	AS	2	3'-0"	8'-0"	W/10	SW	SLIDING	W/10	
66	TOILET	67'-6" - 68'-0"	AT	2	3'-0"	8'-0"	W/10	SW	SLIDING	W/10	
67	TOILET	68'-0" - 68'-6"	AU	2	3'-0"	8'-0"	W/10	SW	SLIDING	W/10	
68	TOILET	68'-6" - 69'-0"	AV	2	3'-0"	8'-0"	W/10	SW	SLIDING	W/10	
69	TOILET	69'-0" - 69'-6"	AW	2	3'-0"	8'-0"	W/10	SW	SLIDING	W/10	
70	TOILET	69'-6" - 70'-0"	AX	2	3'-0"	8'-0"	W/10	SW	SLIDING	W/10	
71	TOILET	70'-0" - 70'-6"	AY	2	3'-0"	8'-0"	W/10	SW	SLIDING	W/10	
72	TOILET	70'-6" - 71'-0"	AZ	2	3'-0"	8'-0"	W/10	SW	SLIDING	W/10	

WADE DESIGN ARCHITECTS
155 Frustuck Ave. Fairfax, CA 94930
Phone: 415.785.4213 Fax: 415.785.4214
info@wade-design.com

HANSEL RESIDENCE
473 Cahill Lane, Santa Rosa, California 95401

These documents are the property of Wade Design.
Any unauthorized use without written consent is prohibited by law.
Wade Design disclaims responsibility for the documents if used in whole or in part at any other location.

Down By: MD
Checked By: MD
Project No.: 08013
Date: 10/01/10
Issue: PERMITS SET
10/01/10
10/04/10
10/04/10
Issue: PERMITS SET
10/04/10
10/04/10

SCALE: 1/4" = 1'-0"

DOOR SCHEDULES

A10.0