



6 TYPICAL PORCH EAVE
A12 1/2"=1'-0"

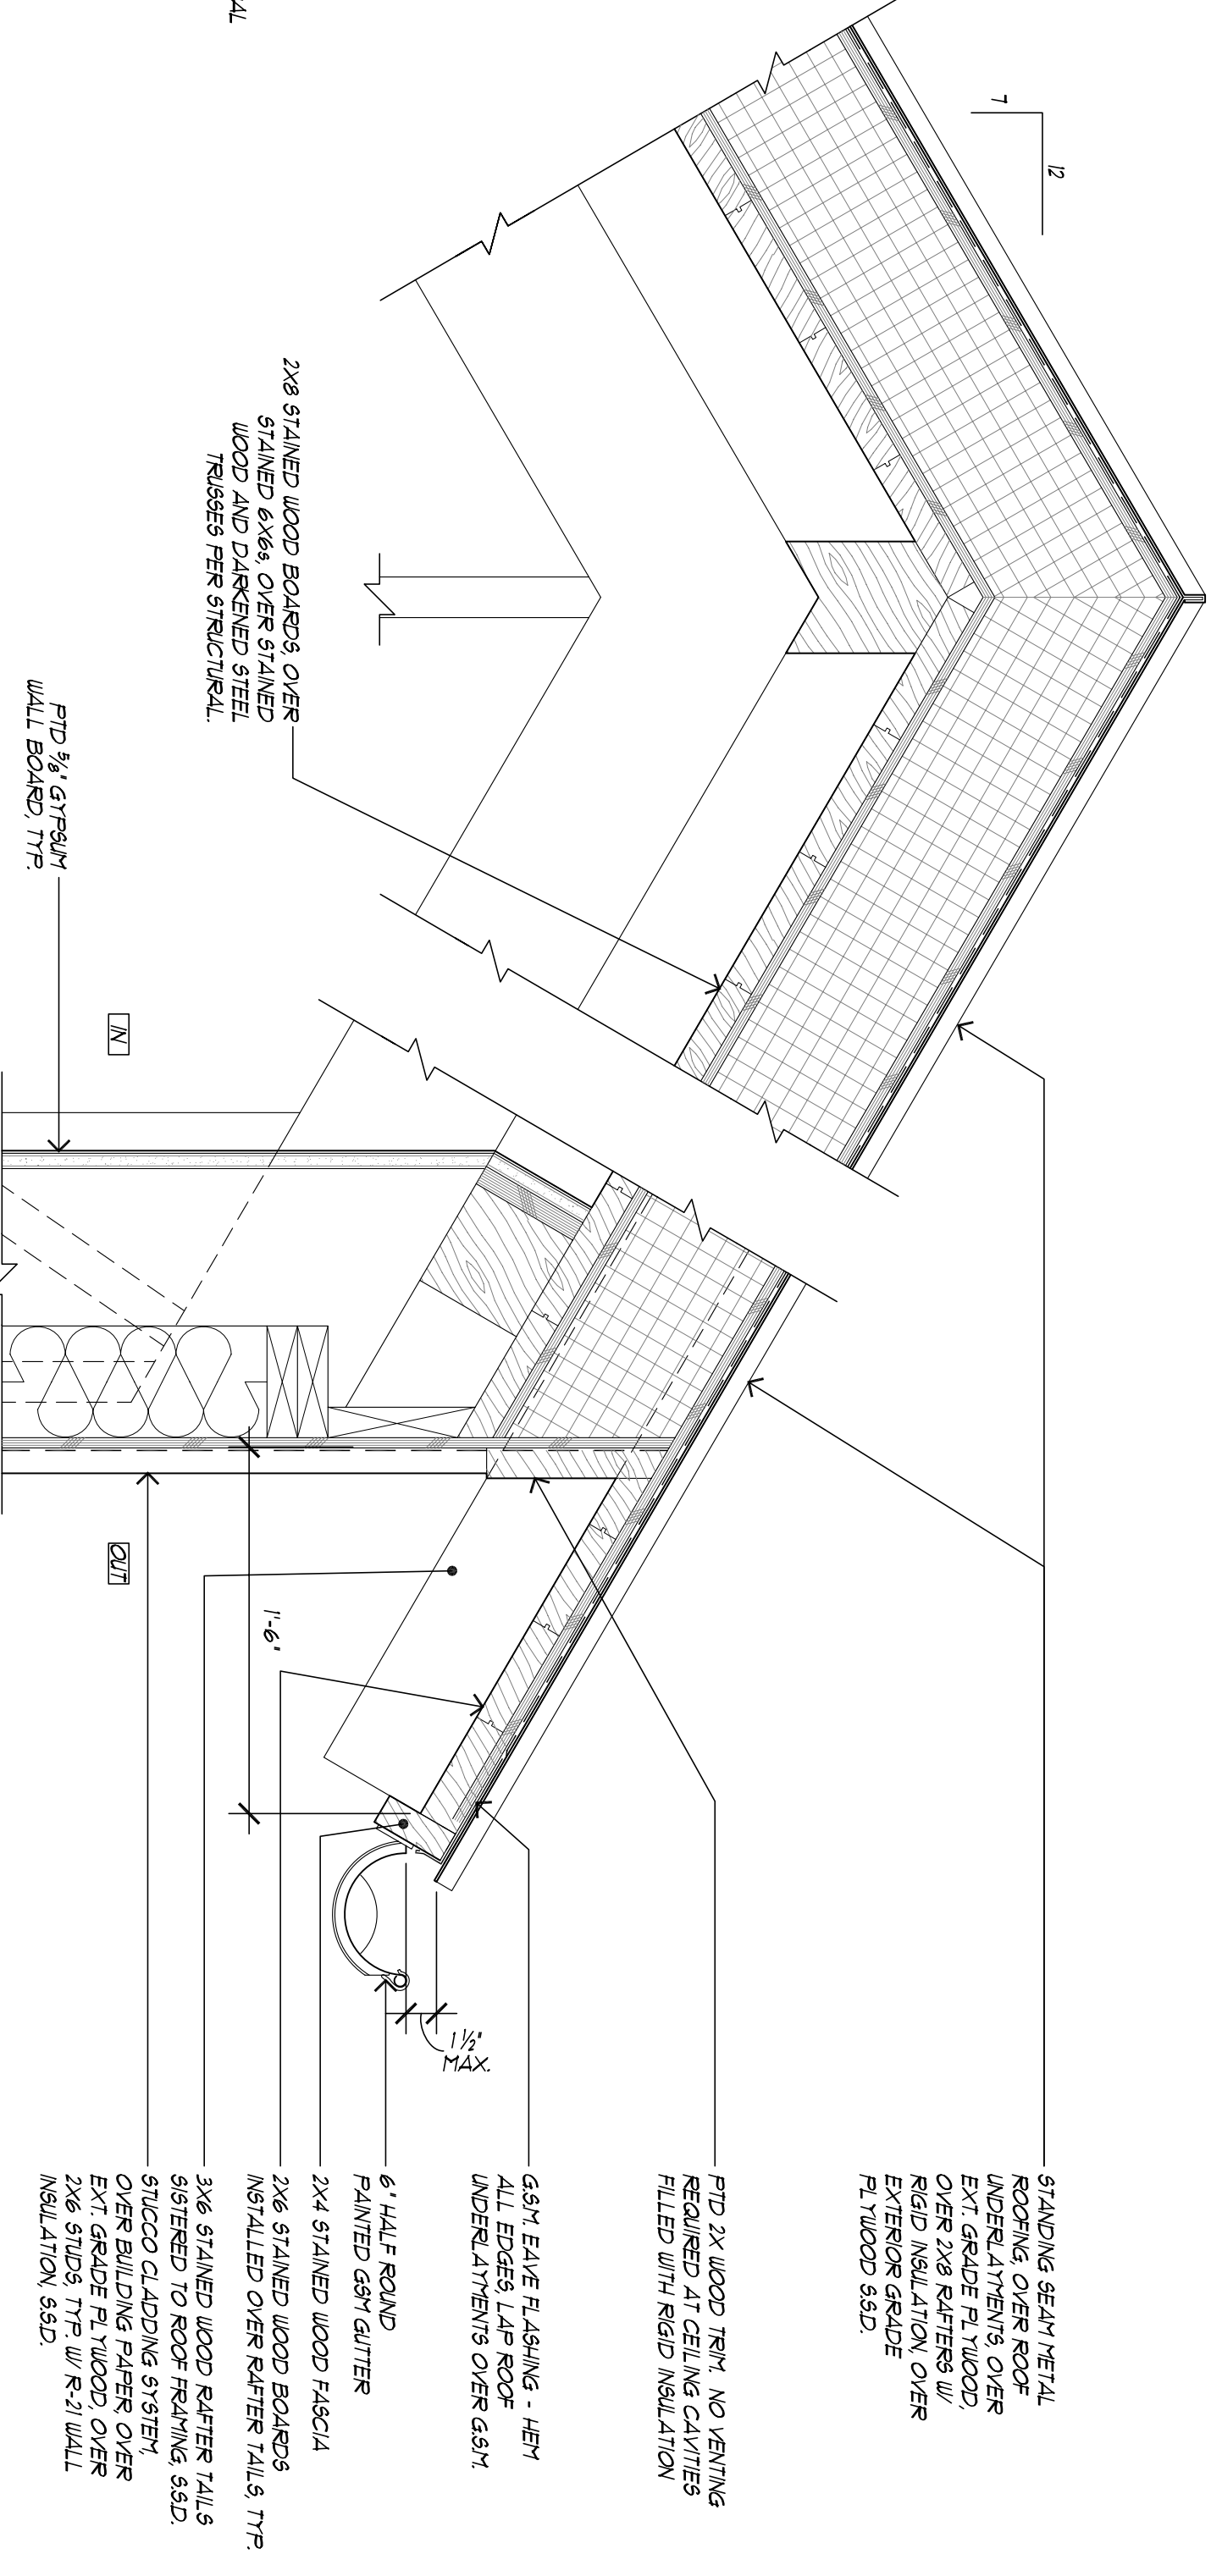


2 EAVE AT DINING ROOM
A12 1/2"=1'-0"

4 RIDGE AT LIVING/DINING
A12 1/2"=1'-0"

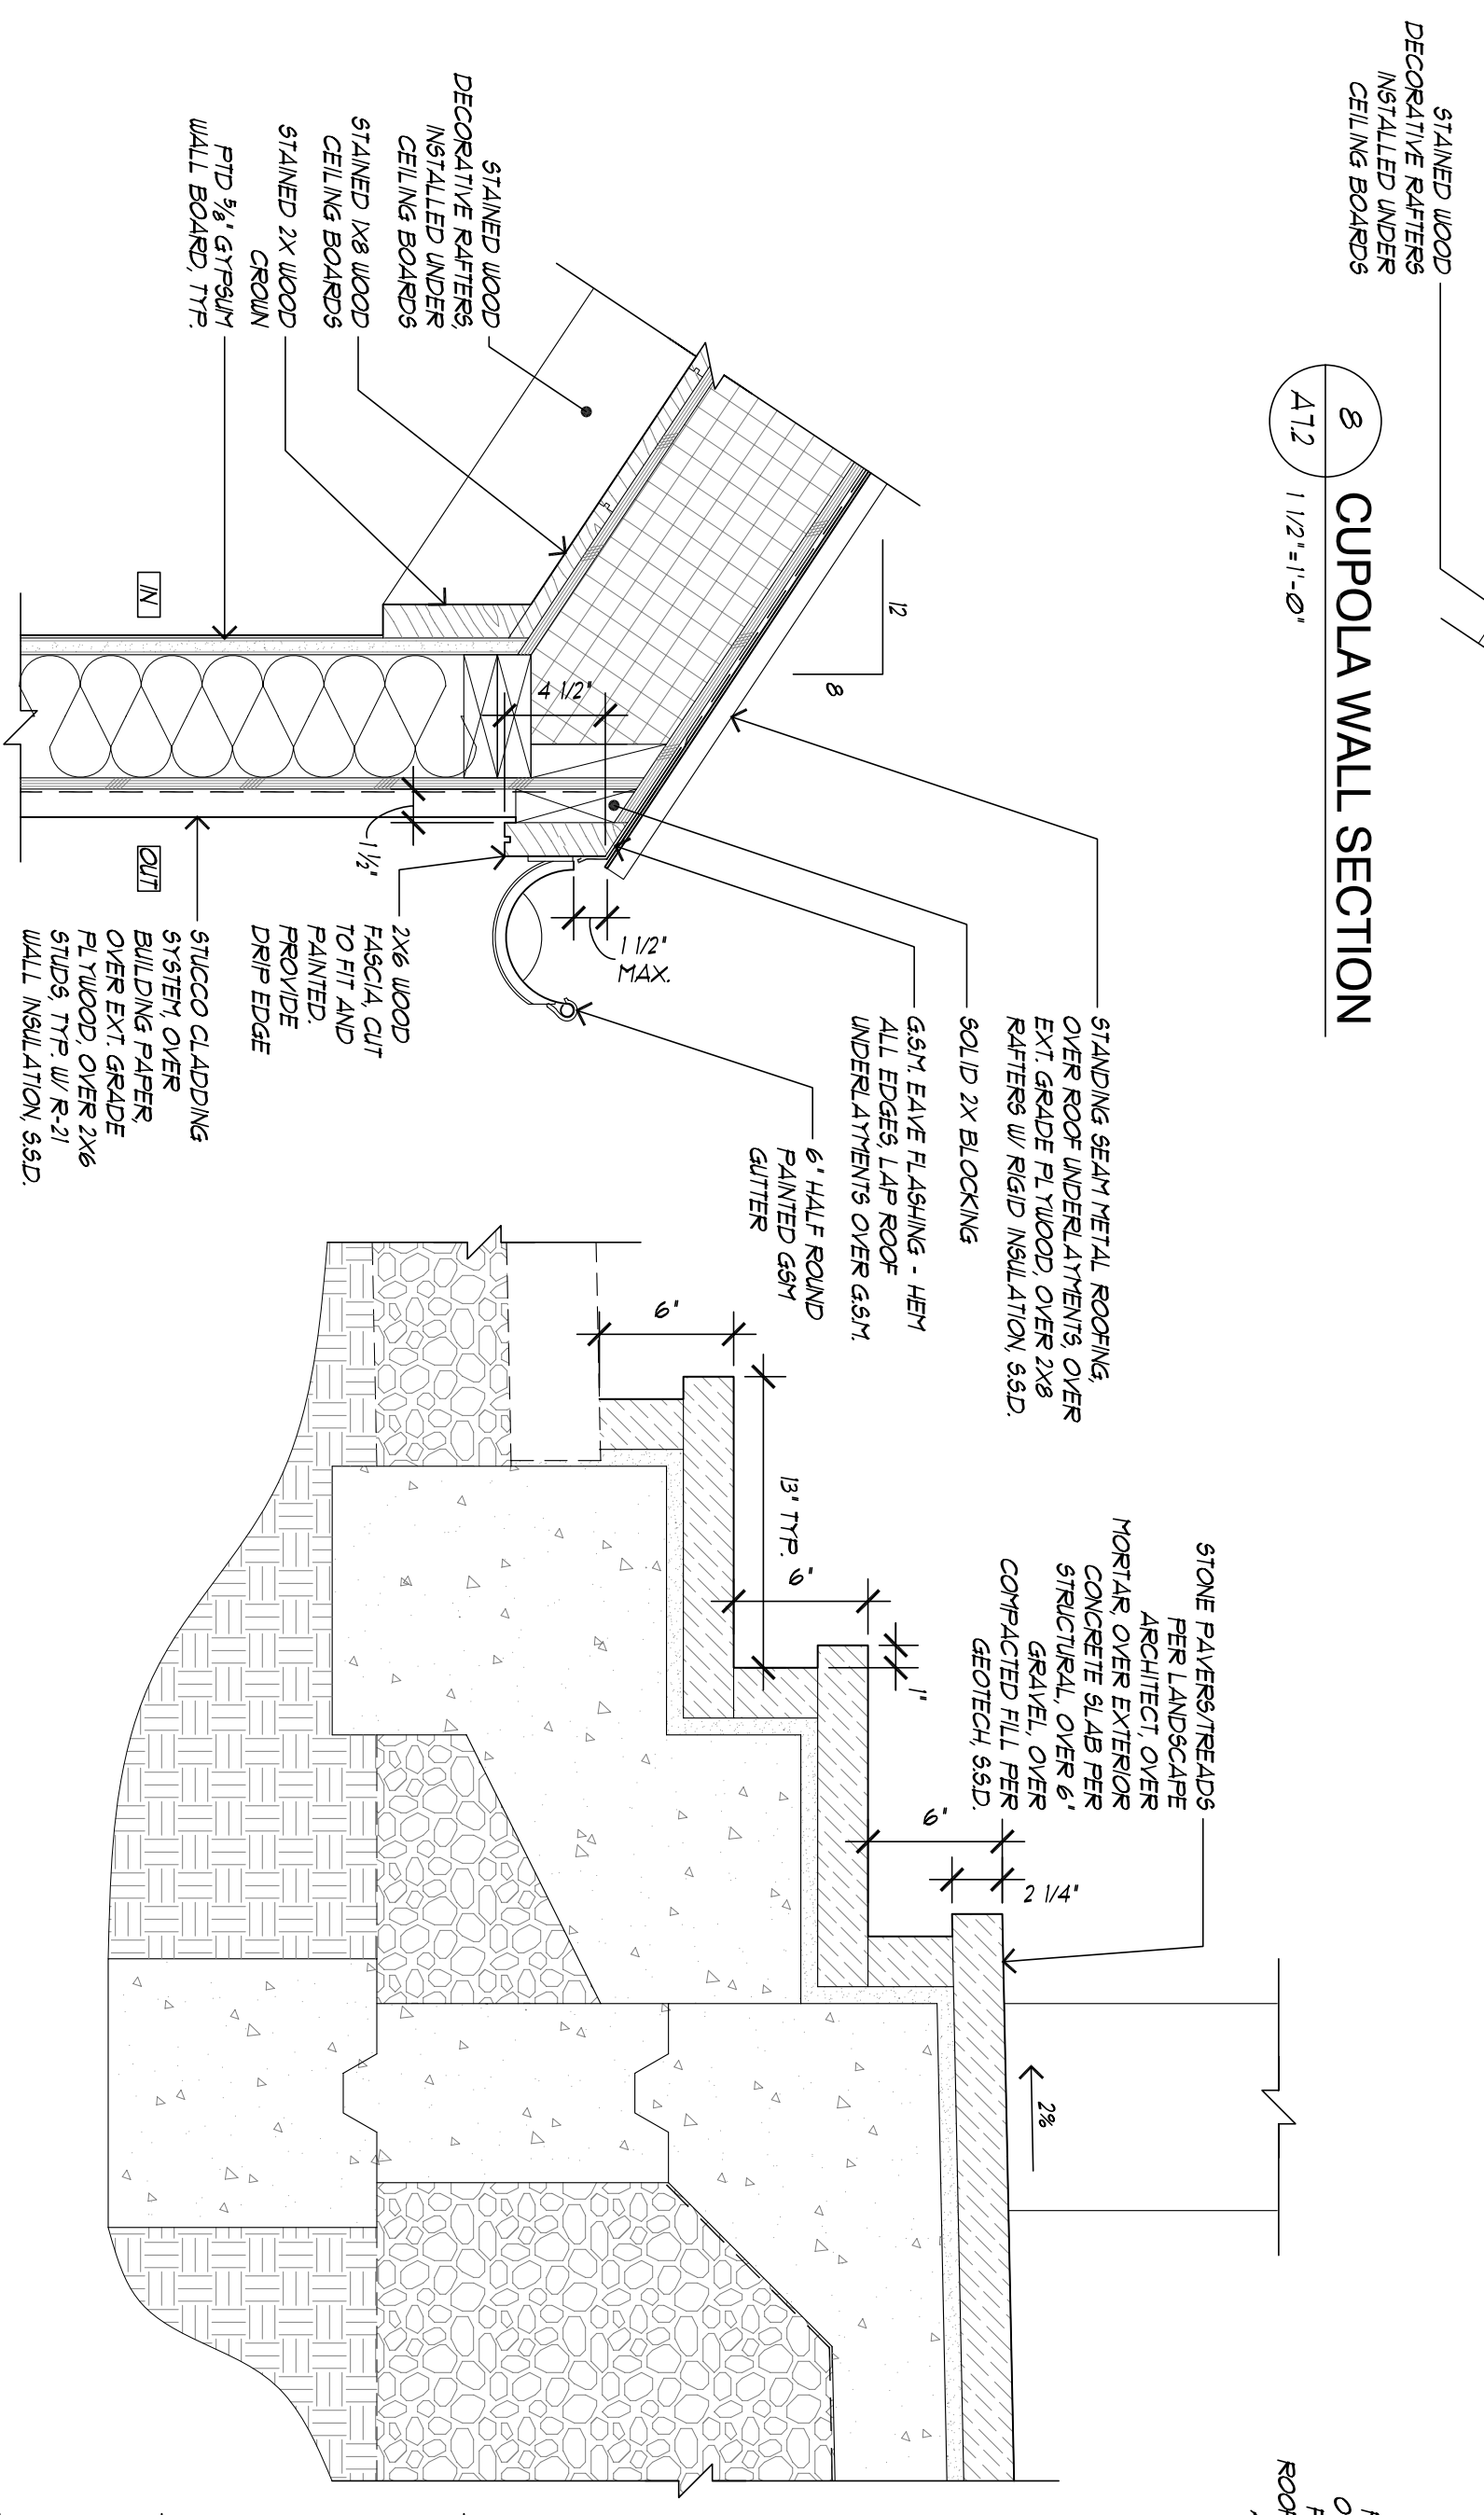

8 CUPOLA WALL SECTION
A12 1/2"=1'-0"

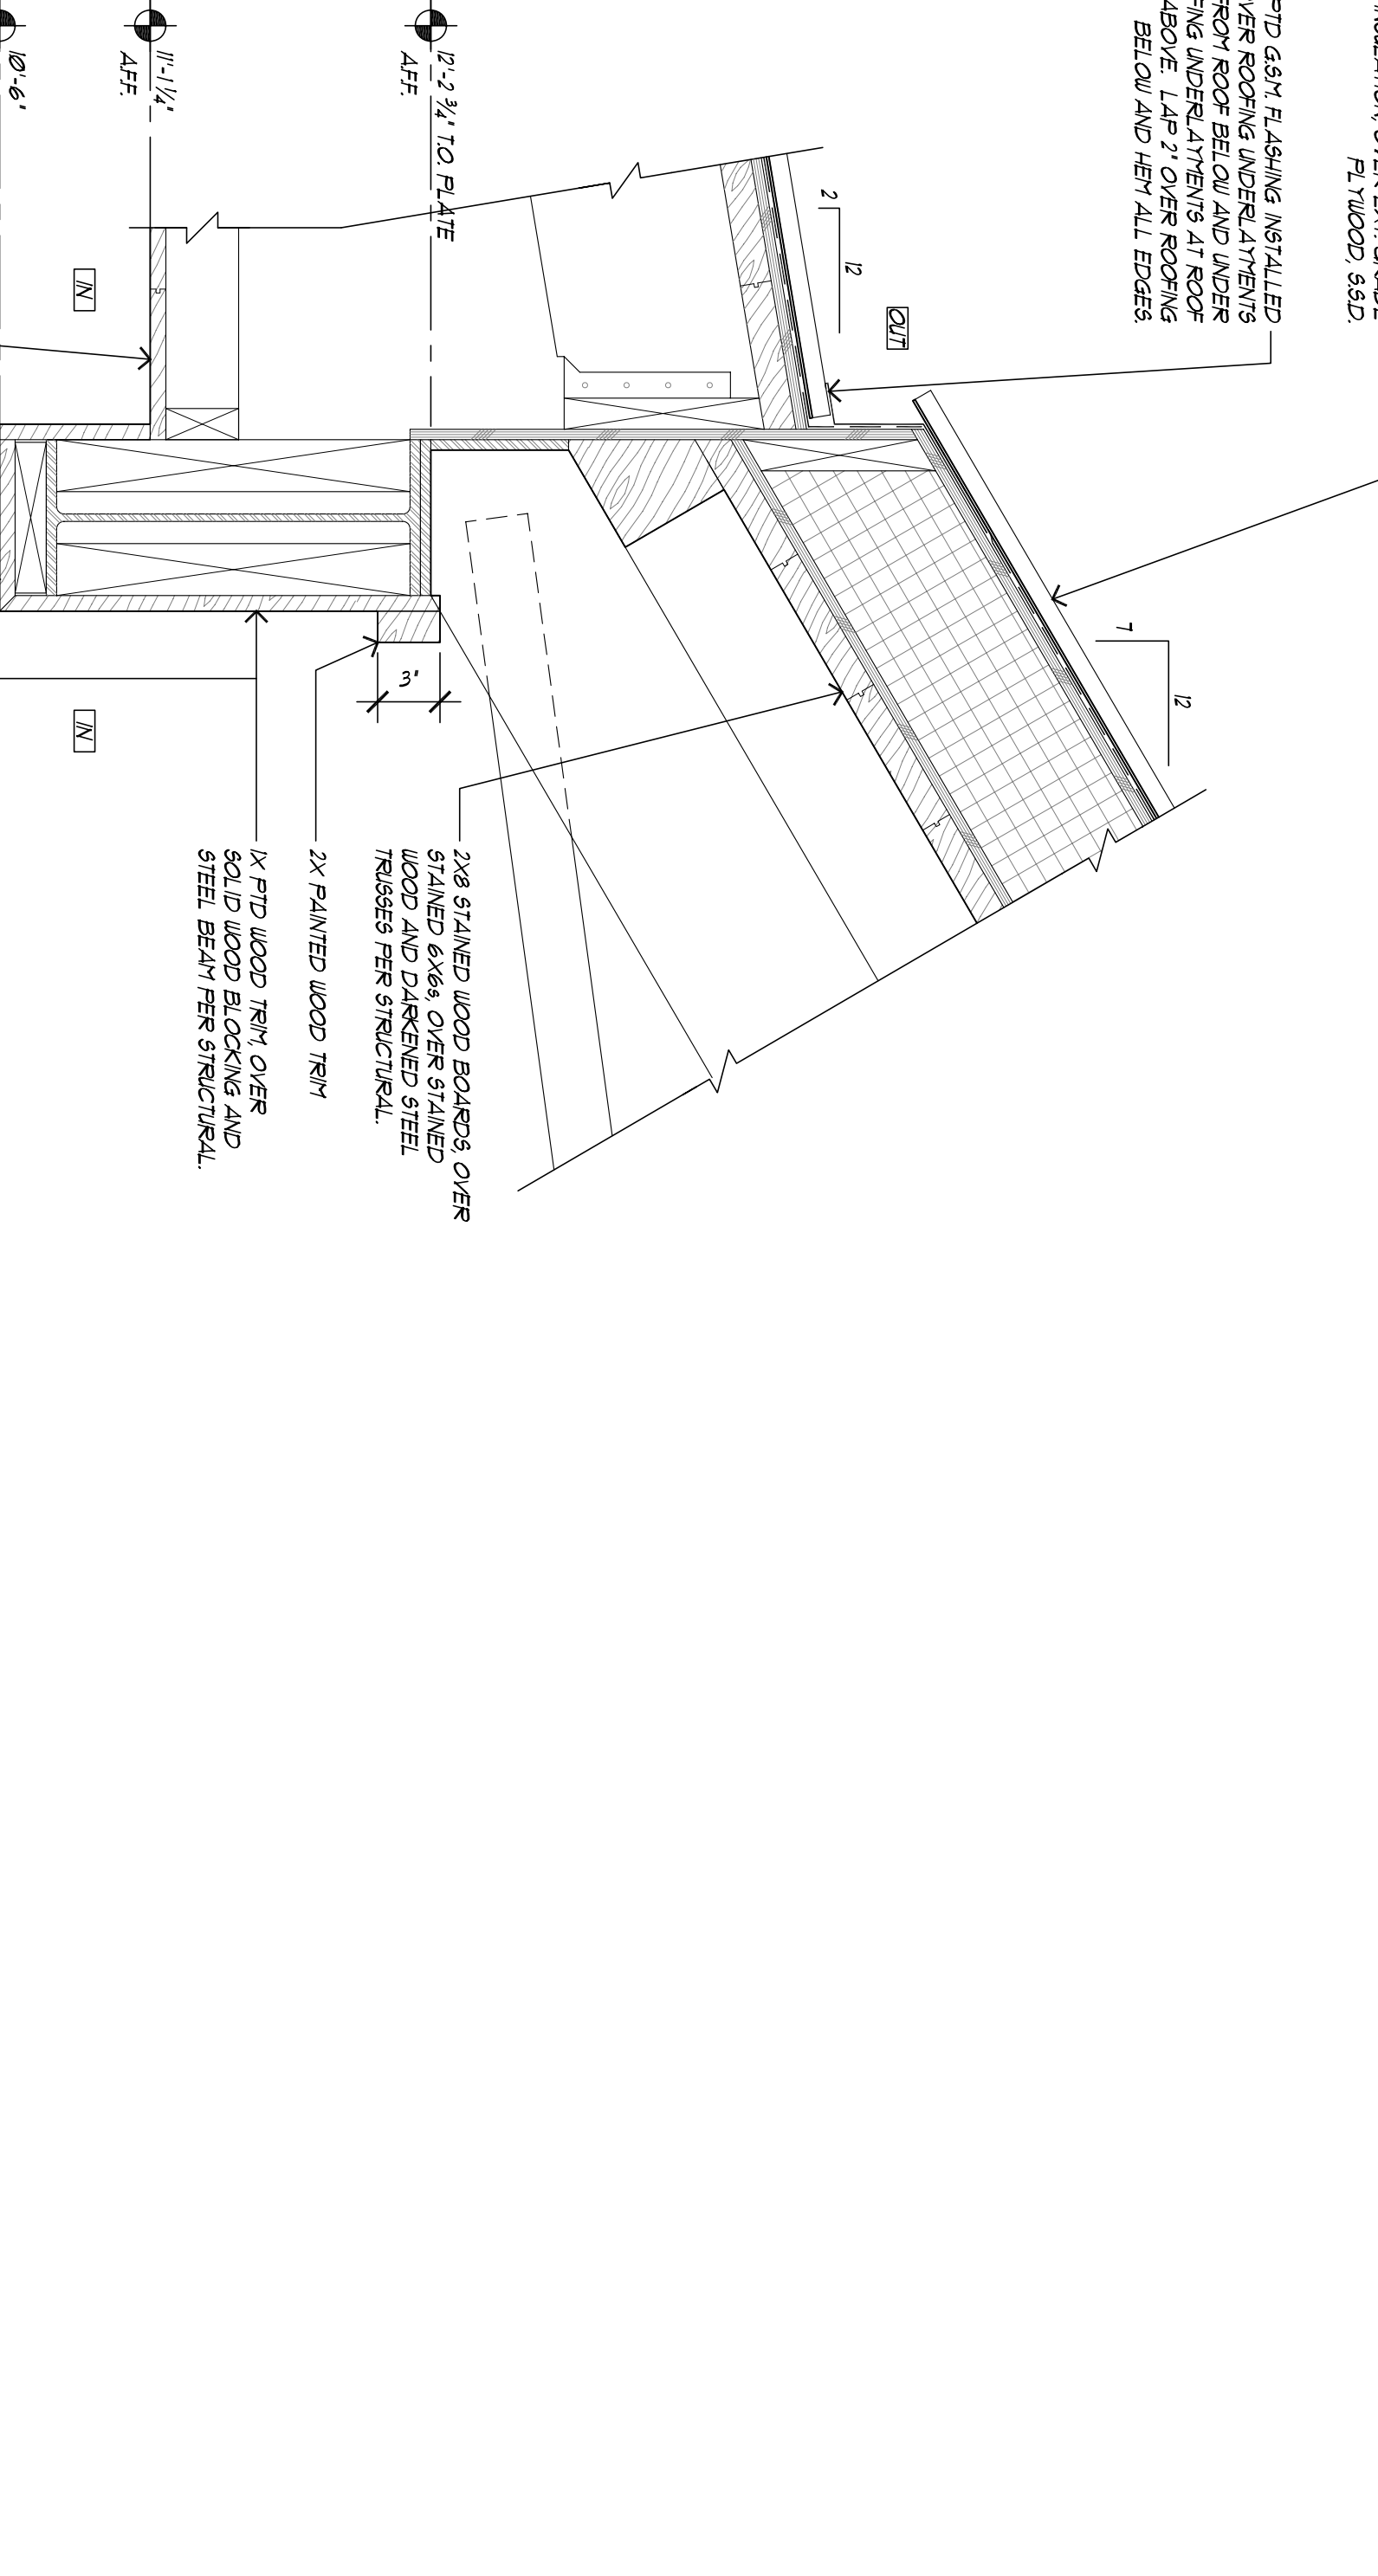

3 LIVING/PORCH ROOF TRANSITION
A12 1/2"=1'-0"

7 EAVE AT CLUB ROOM
A12 1/2"=1'-0"

5 EDGE OF TERRACE STEPS
A12 1/2"=1'-0"

These documents are the property of Wade Design. Any unauthorized use without written consent is prohibited by law. Wade Design disclaims responsibility for the documents if used in whole or in part at any other location.

WADE DESIGN ARCHITECTS
155 Frustuck Ave. Fairfax, CA 94930
Phone: 415.785.4213 Fax: 415.785.4214
info@wade-design.com

HANSEL RESIDENCE
473 Cahill Lane, Santa Rosa, California 95401

Drawn By	NO
Checked By	NO
Project No.	08013
Date	03.01.10
Issue	PERMITS DRAWING SET
	05.01.10
	REVISION SET
	10.05.10
	TO FIELD FOR RUMING

SCALE : 1/2"=1'-0"

EXTERIOR DETAILS

A7.2