



7 RIDGE AT NEW GARAGE
A7.1 1/2"=1'-0"

3 TYPICAL RIDGE
A7.1 1/2"=1'-0"

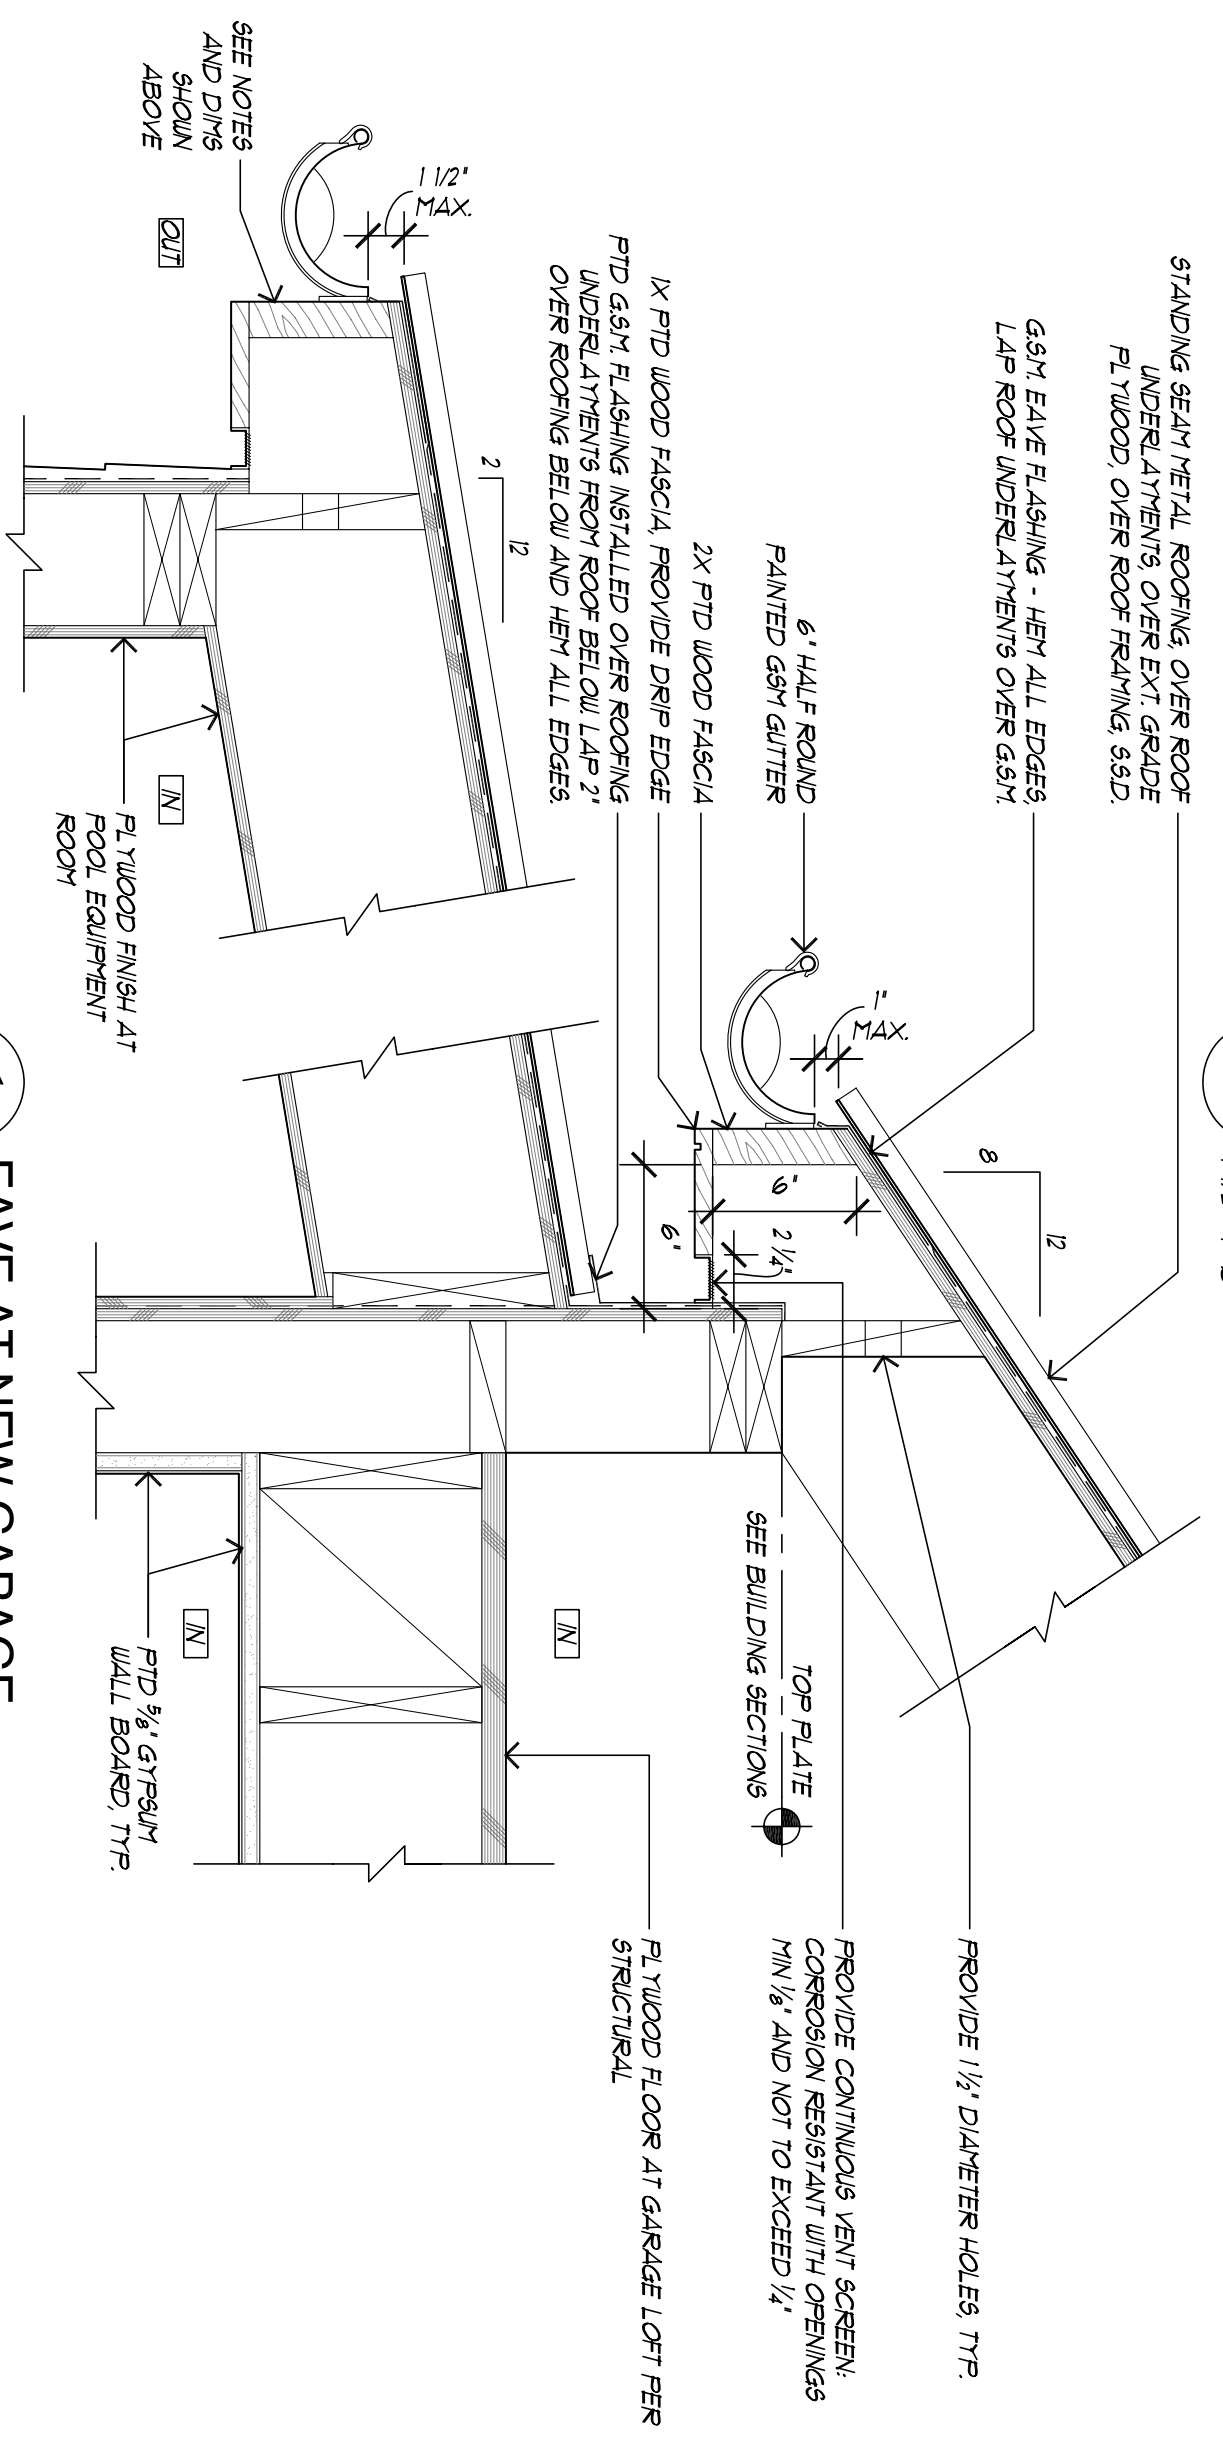


6 EAVE AT NEW GARAGE
A7.1 1/2"=1'-0"


2 TYPICAL EAVE AT HIGH/LOW ROOF TRANSITION
A7.1 1/2"=1'-0"

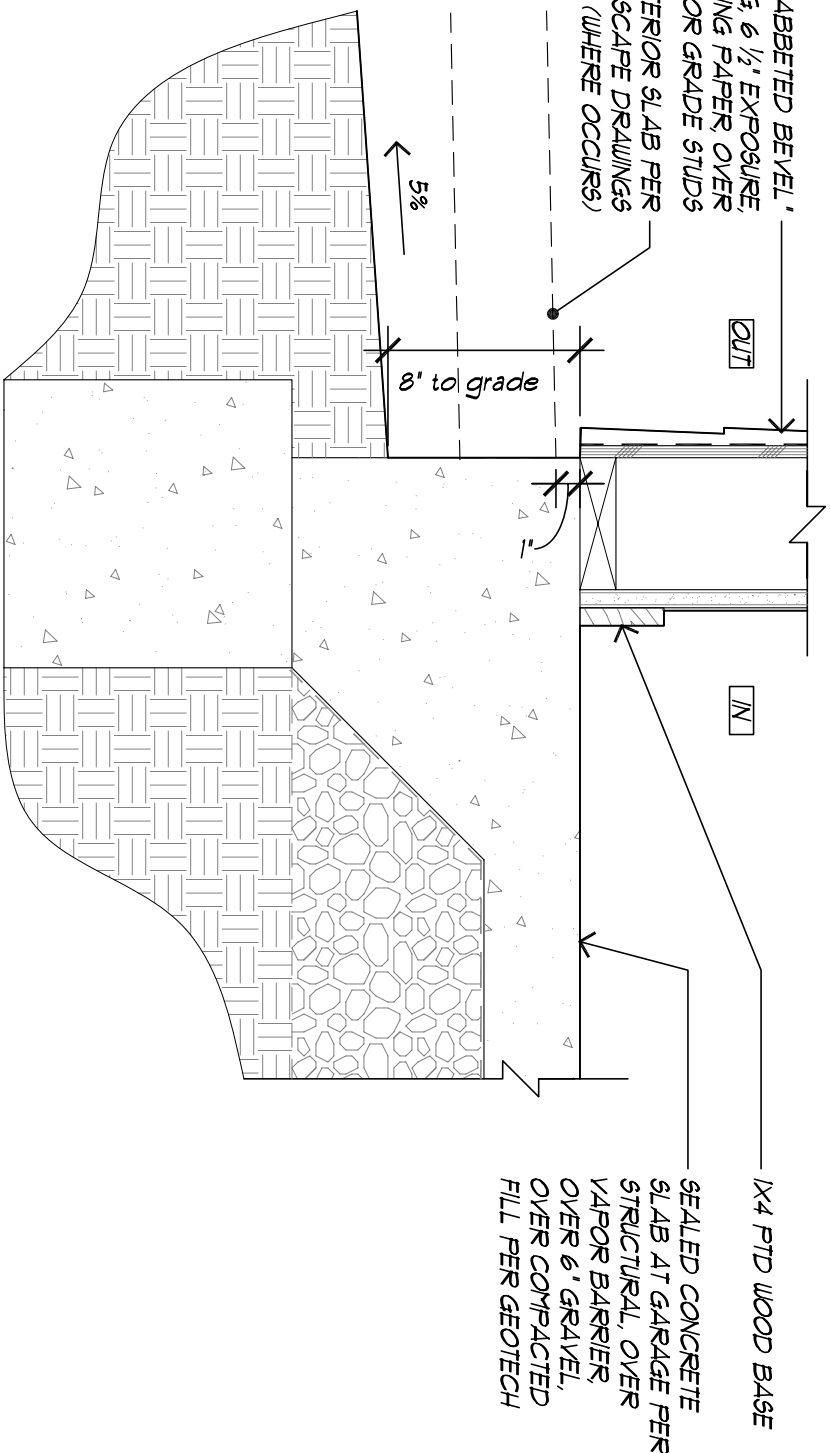

5 BASE OF WALL AT WOOD SIDING
A7.1 1/2"=1'-0"

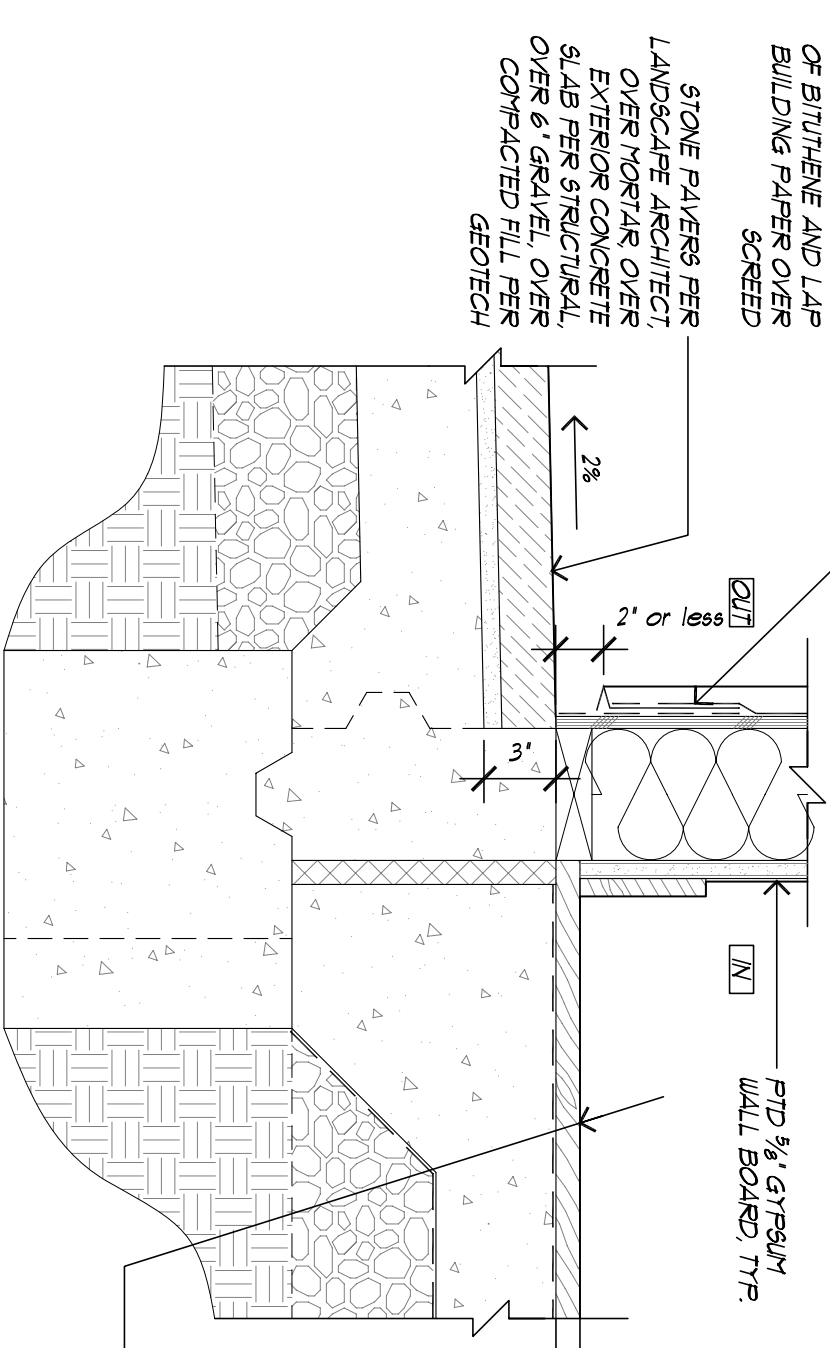

4 TYPICAL WALL BASE AT EXTERIOR TERRACE
(PREVIOUSLY ISSUED AS SK-02)
A7.1 1/2"=1'-0"

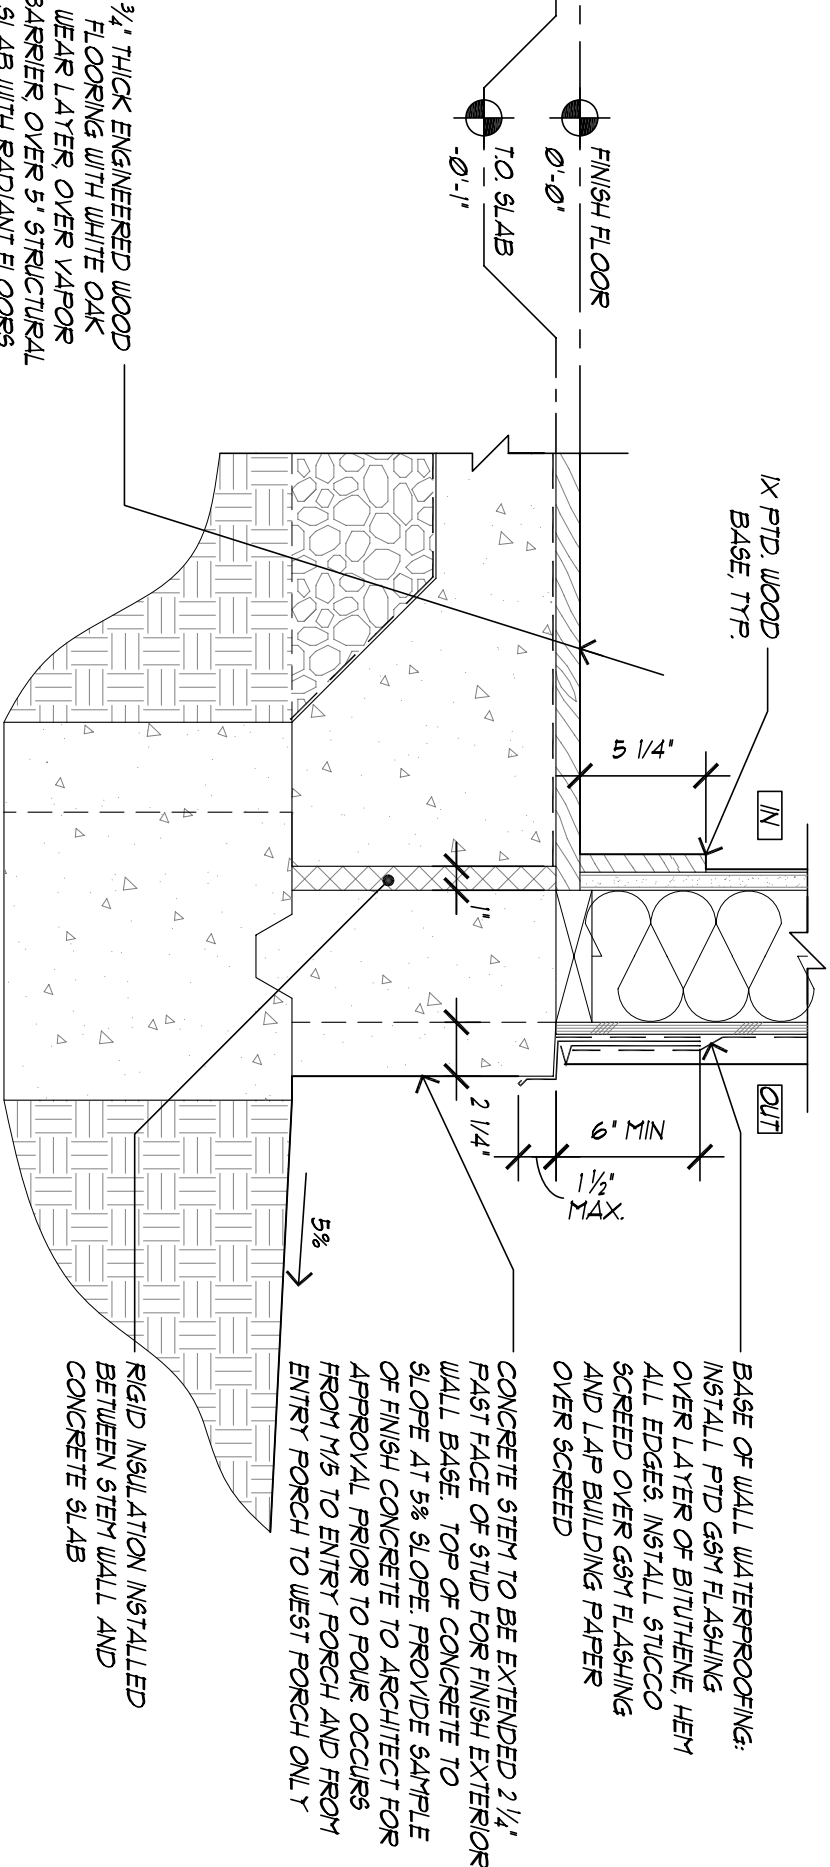

1 TYPICAL WALL BASE AT EXTERIOR GRADE
(PREVIOUSLY ISSUED AS SK-01)
A7.1 1/2"=1'-0"

WADE DESIGN ARCHITECTS

155 Frustuck Ave. Fairfax, CA 94930
Phone: 415.785.4213 Fax: 415.785.4214
info@wade-design.com

HANSEL RESIDENCE

473 Cahill Lane, Santa Rosa, California 95401

These documents are the property of Wade Design.
Any unauthorized use without written consent is prohibited by law.
Wade Design disclaims responsibility for the documents if used in whole or in part at any other location.

Drawn by	MO
Checked by	MO
Project No.	08013
Date	03.01.10
Issue	PERMITS DRAWING SET
05.01.10	FINAL SET
10.05.10	TO FIELD FOR RAINING

EXTERIOR DETAILS
SCALE : 1/2"=1'-0"

A7.1