



These documents are the property of Wade Design. Any unauthorized use without written consent is prohibited by law. Wade Design disclaims responsibility for the documents if used in whole or in part at any other location.

WADE DESIGN ARCHITECTS
 155 Frustuck Ave. Fairfax, CA 94930
 Phone: 415.785.4213 Fax: 415.785.4214
 info@wade-design.com

HANSEL RESIDENCE
 473 Cahill Lane, Santa Rosa, California 95401

Drawn By: MD
 Checked By: MD
 Project No.: 08013
 Date: 03.01.10
 Issue: PERMITS EXISTING SET
 05.01.10 PERMITS SET
 09.29.10 FF FOOTING REV. 1

FIREPLACE DETAILS
 SCALE : 3/4" = 1'-0"

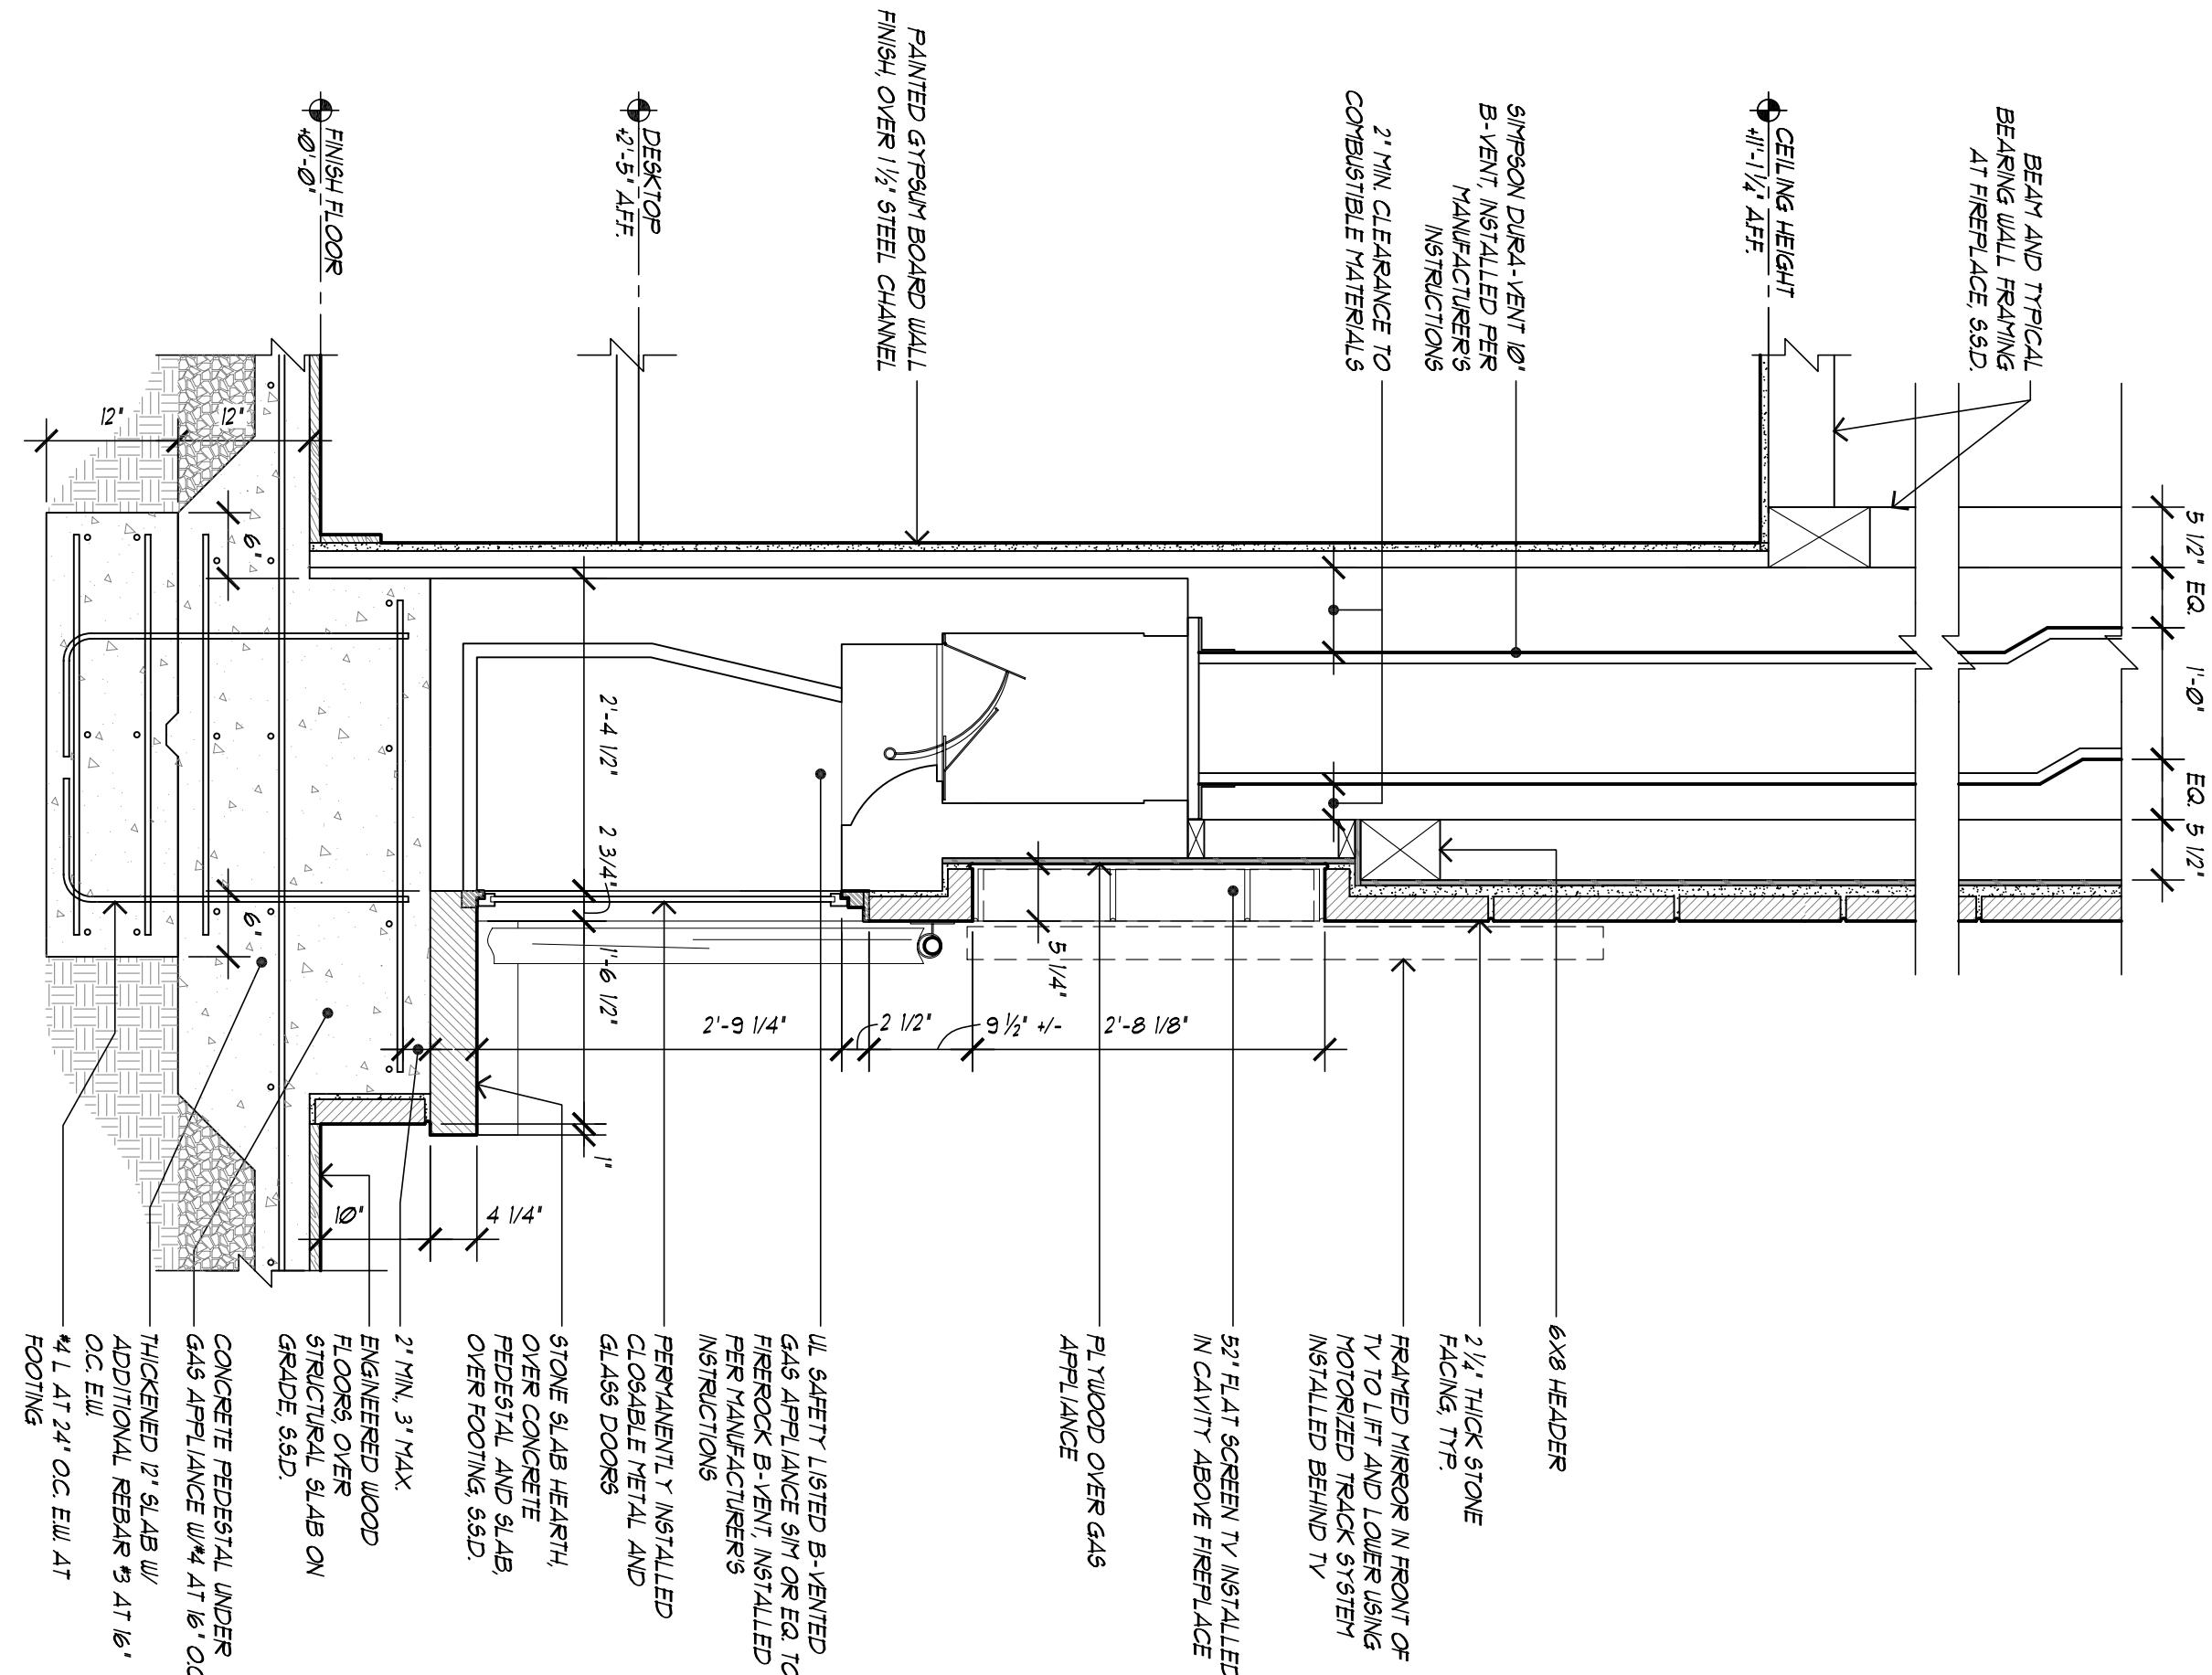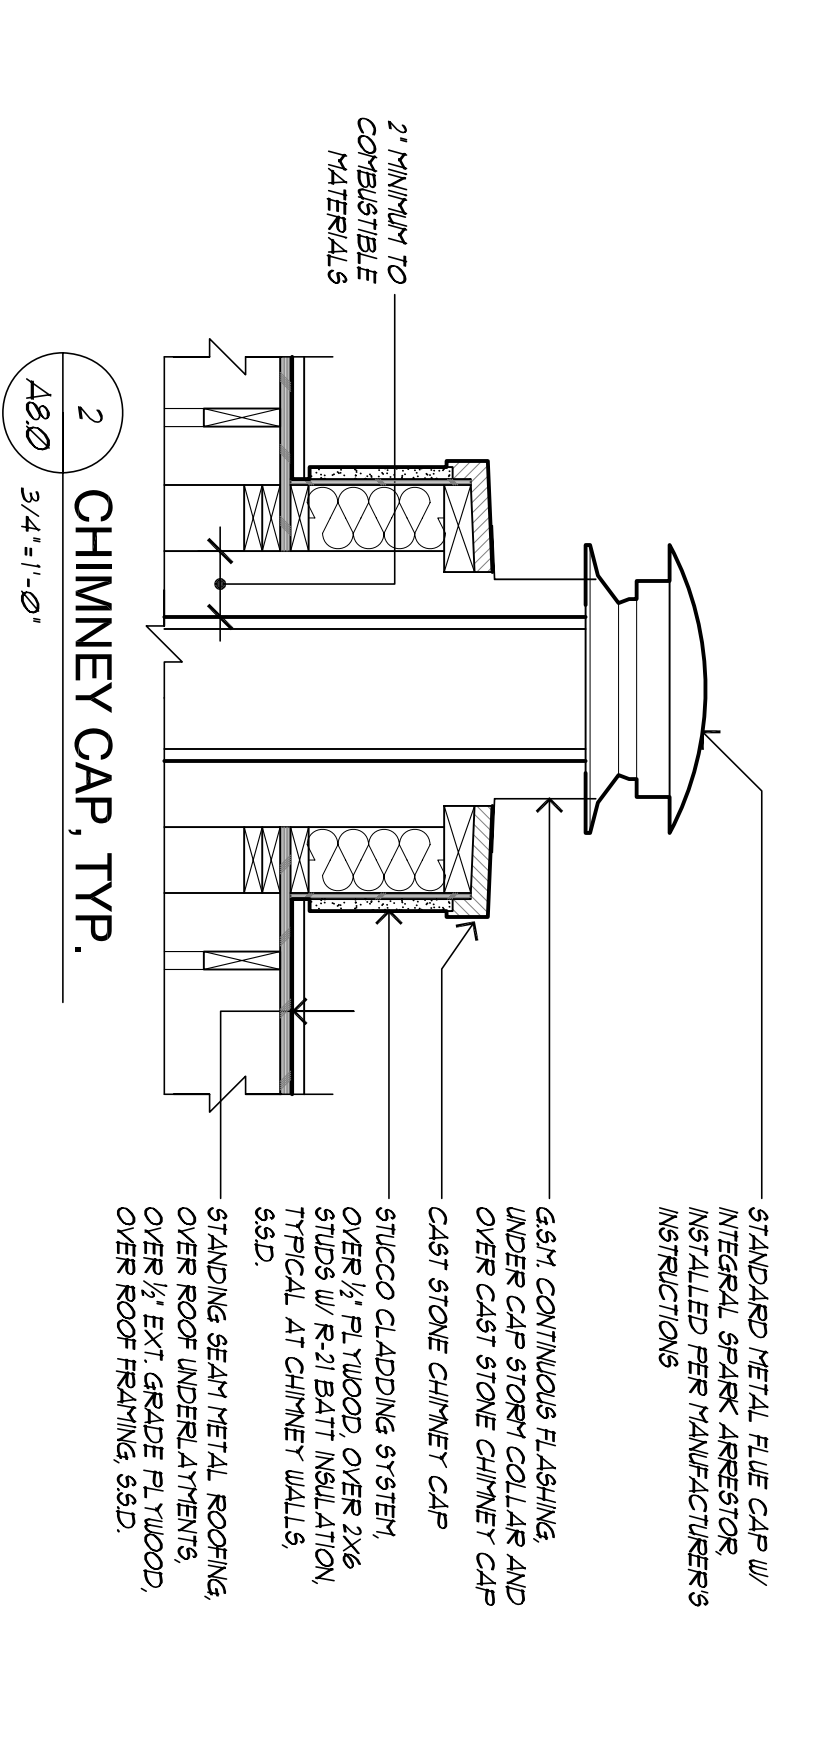

1 LIVING ROOM FIREPLACE
 3/4" = 1'-0"

A8.0