




A1 STONE PEDESTAL AND STEPS @ WEST TERRACE
SECTION SCALE: 1" = 1'-0"

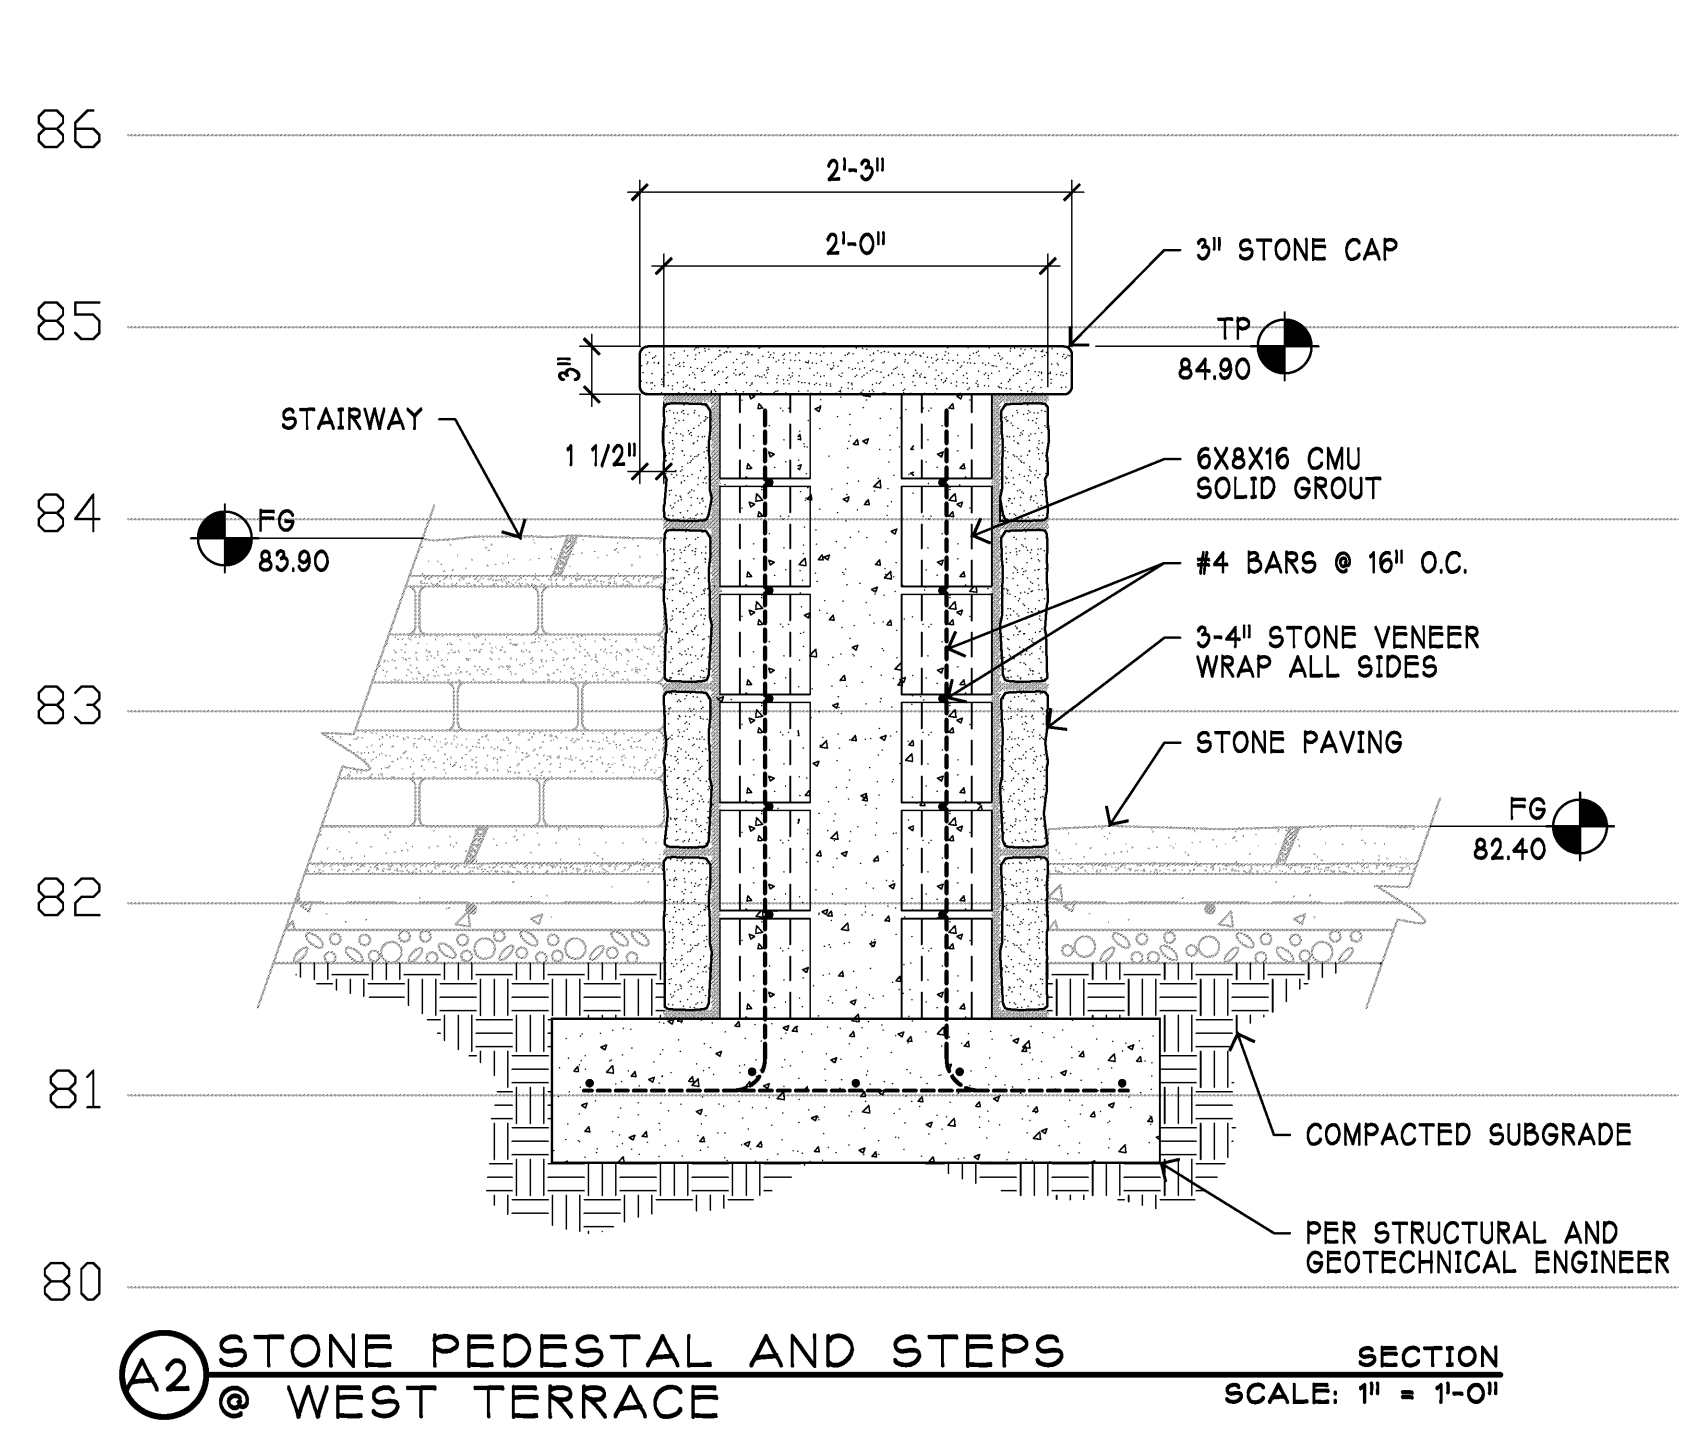


A2 STONE PEDESTAL AND STEPS @ WEST TERRACE
SECTION SCALE: 1" = 1'-0"

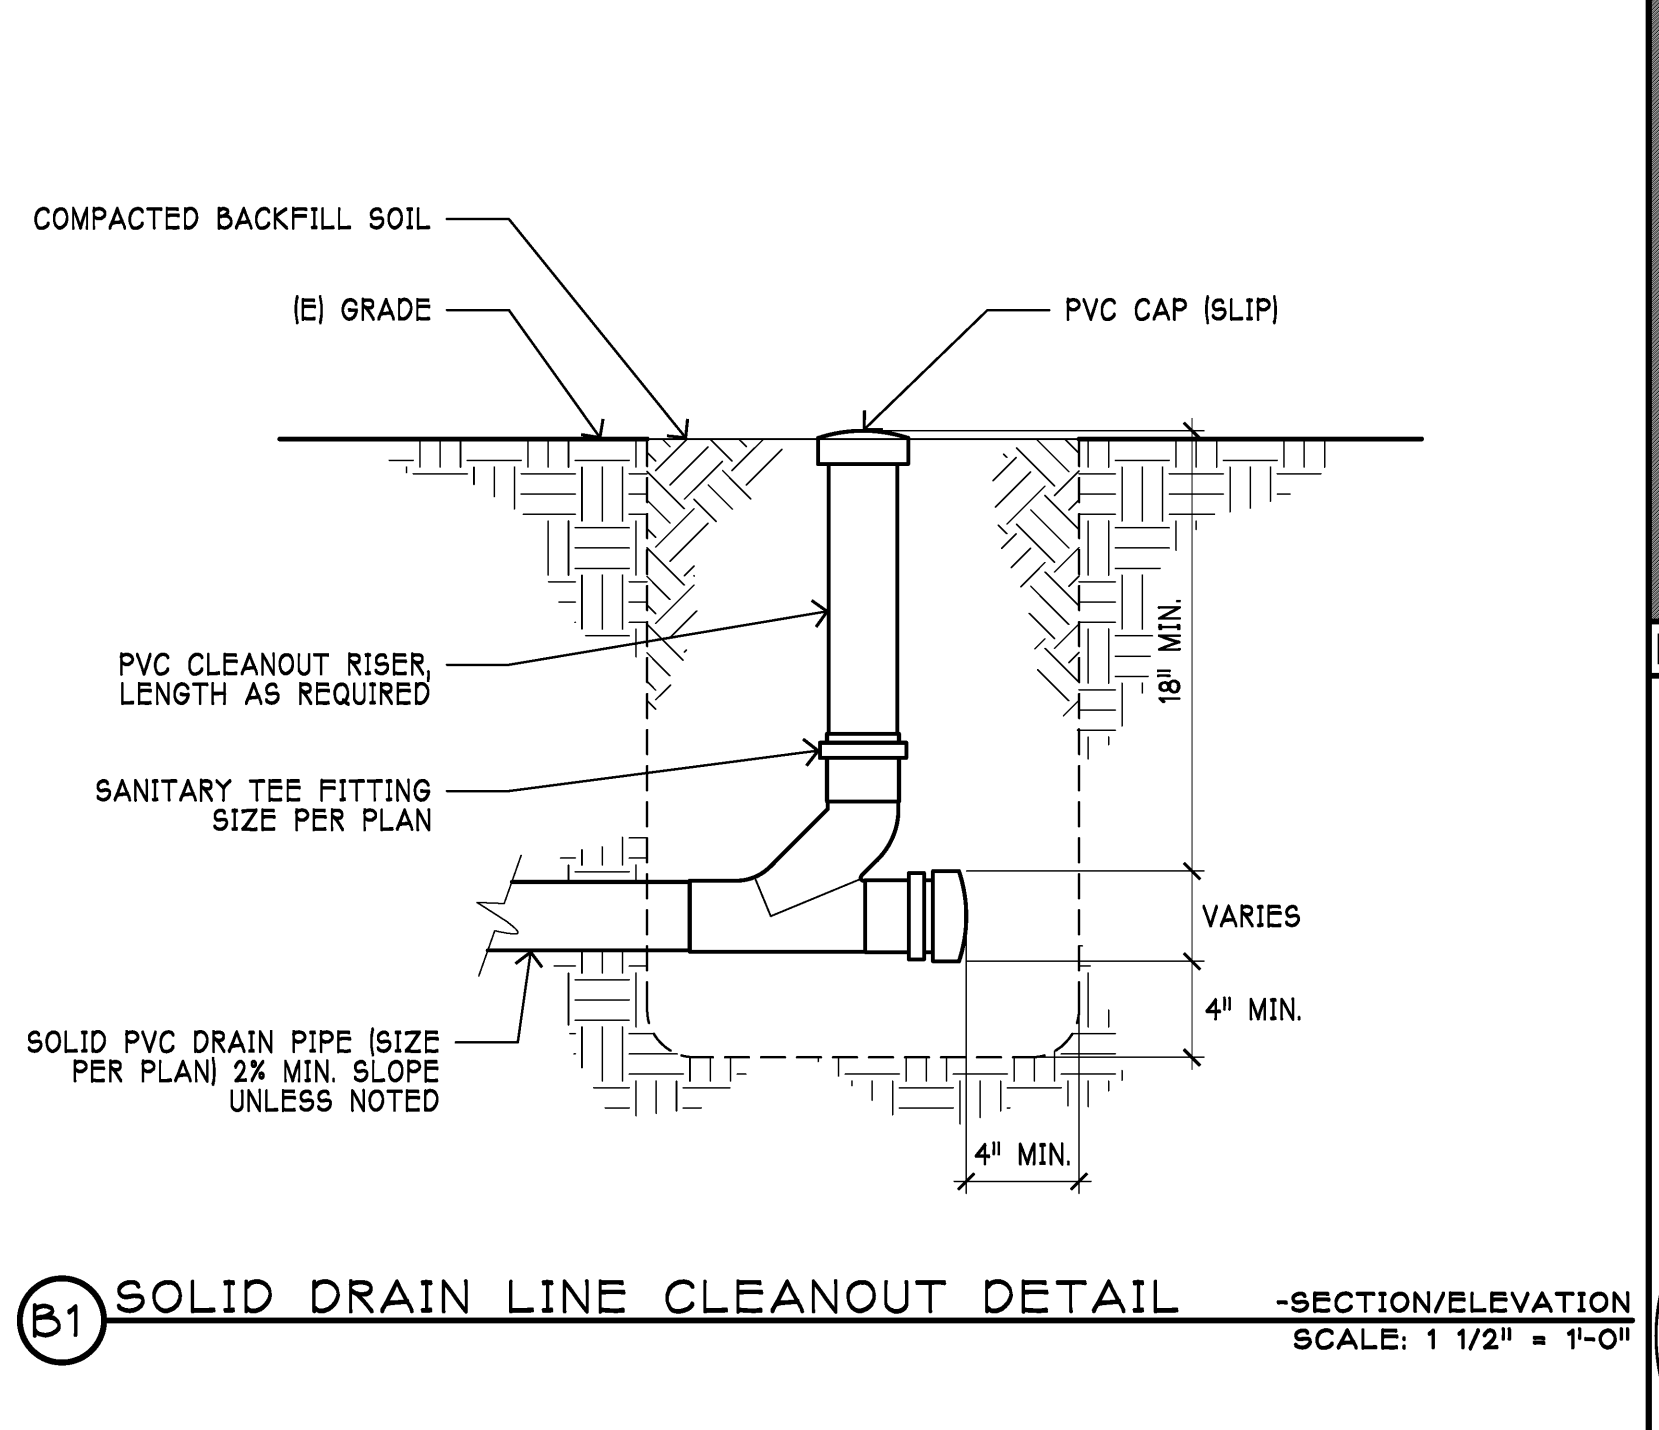



B1 SOLID DRAIN LINE CLEANOUT DETAIL
SECTION/ELEVATION SCALE: 1 1/2" = 1'-0"

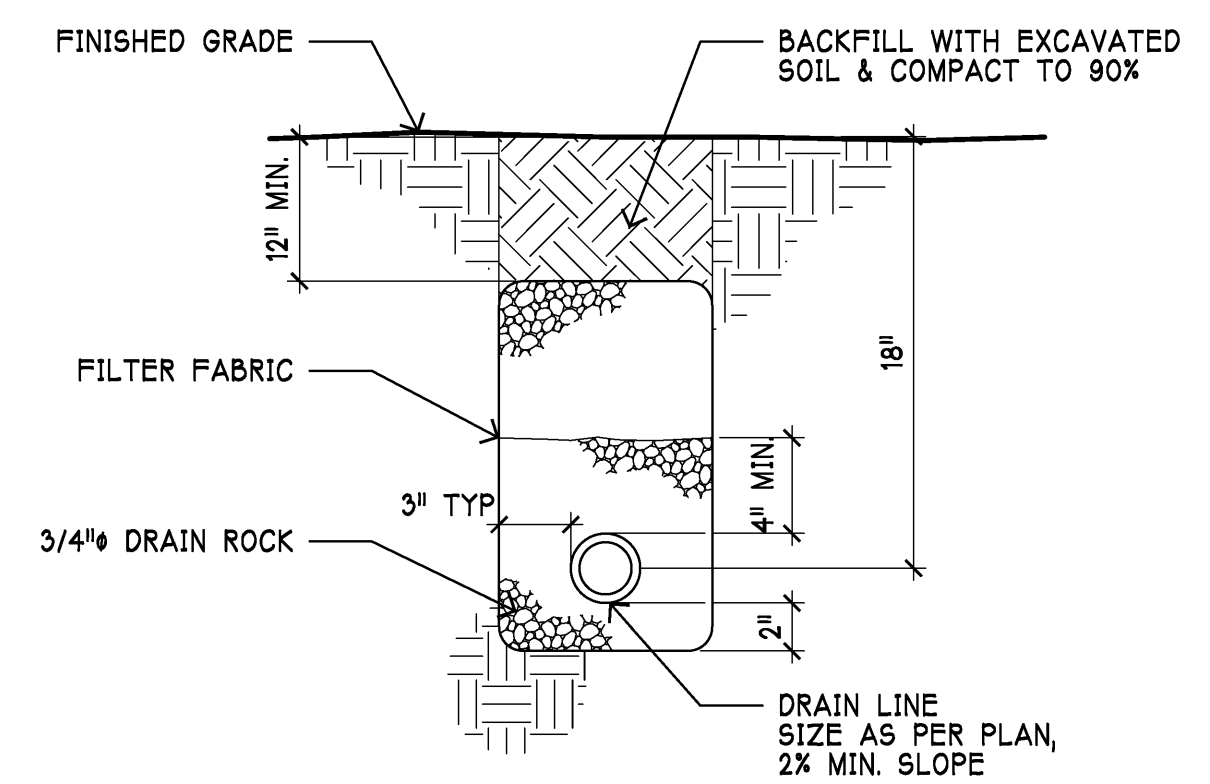


C1 PERFORATED SUBDRAIN LINE DETAIL
SECTION/ELEVATION SCALE: 1 1/2" = 1'-0"

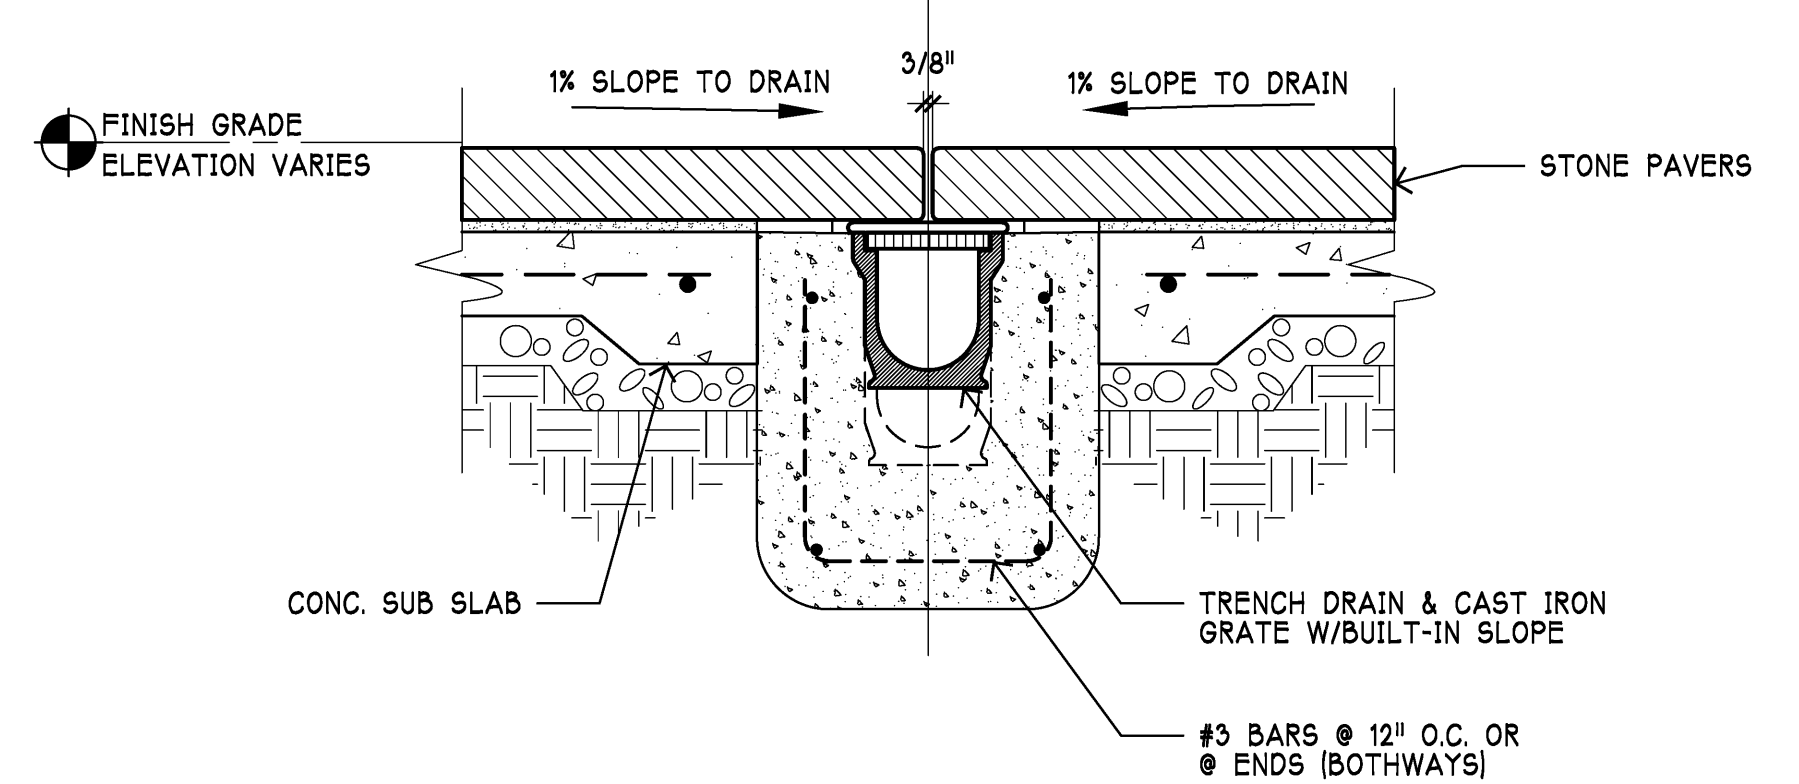


D1 SLOT TRENCH DRAIN - IN-STONE PAVING
SECTION/ELEVATION SCALE: 1 1/2" = 1'-0"

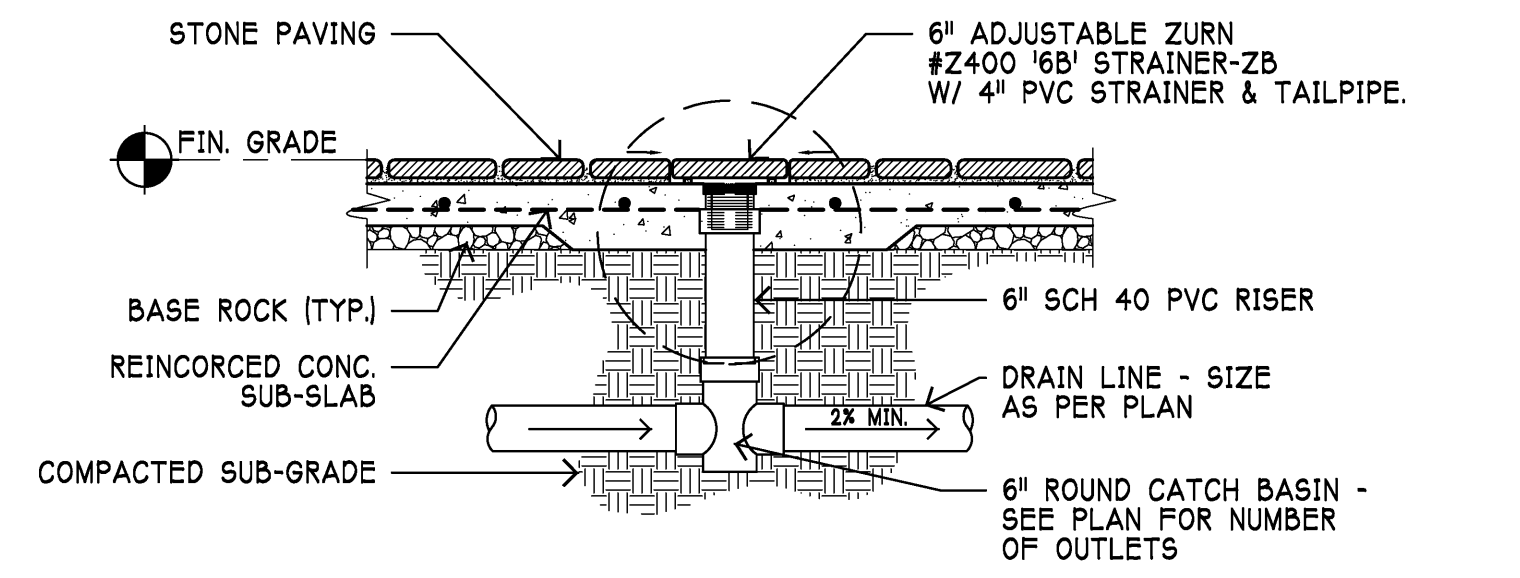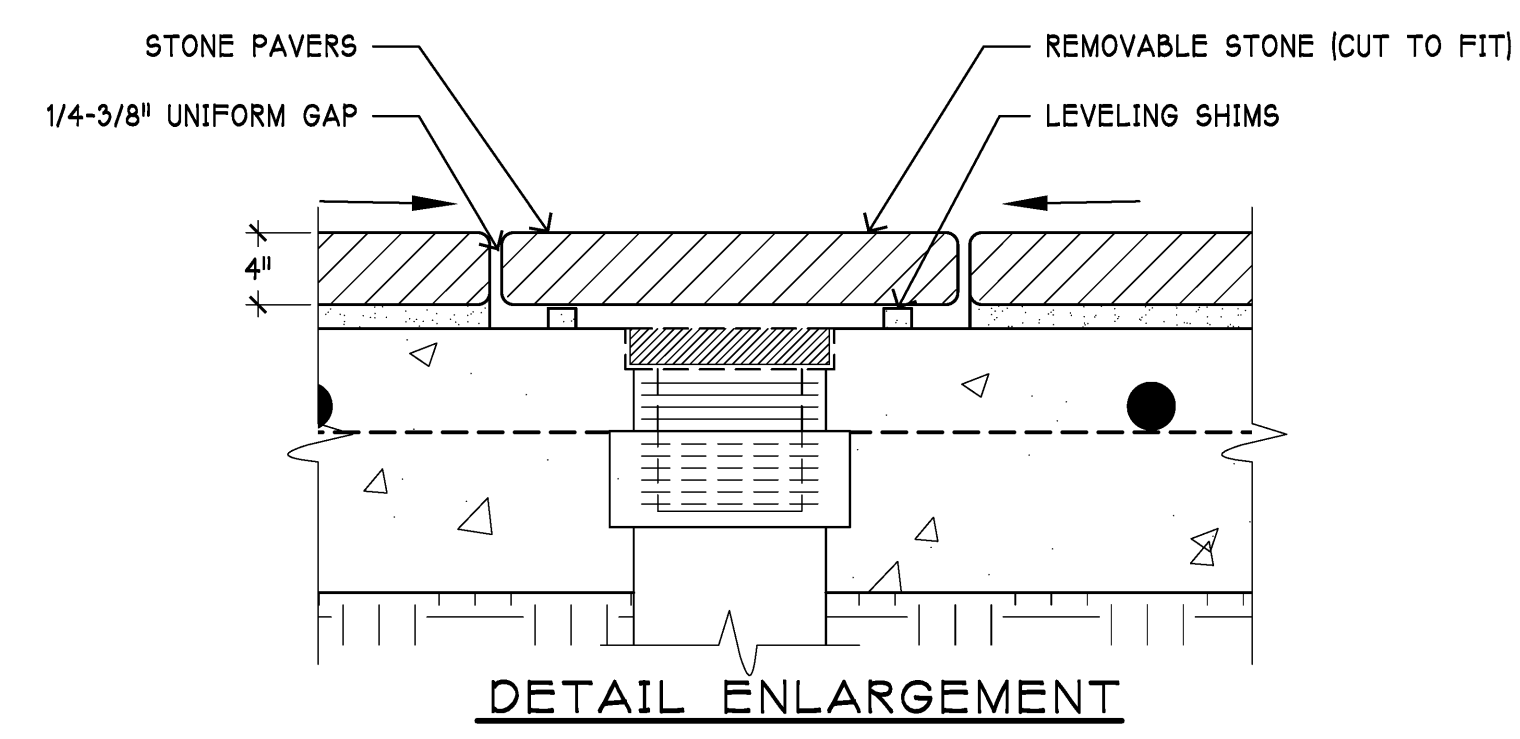


F1 ADJUSTABLE DRAIN INLET & REMOVABLE STONE
SECTION NOT TO SCALE

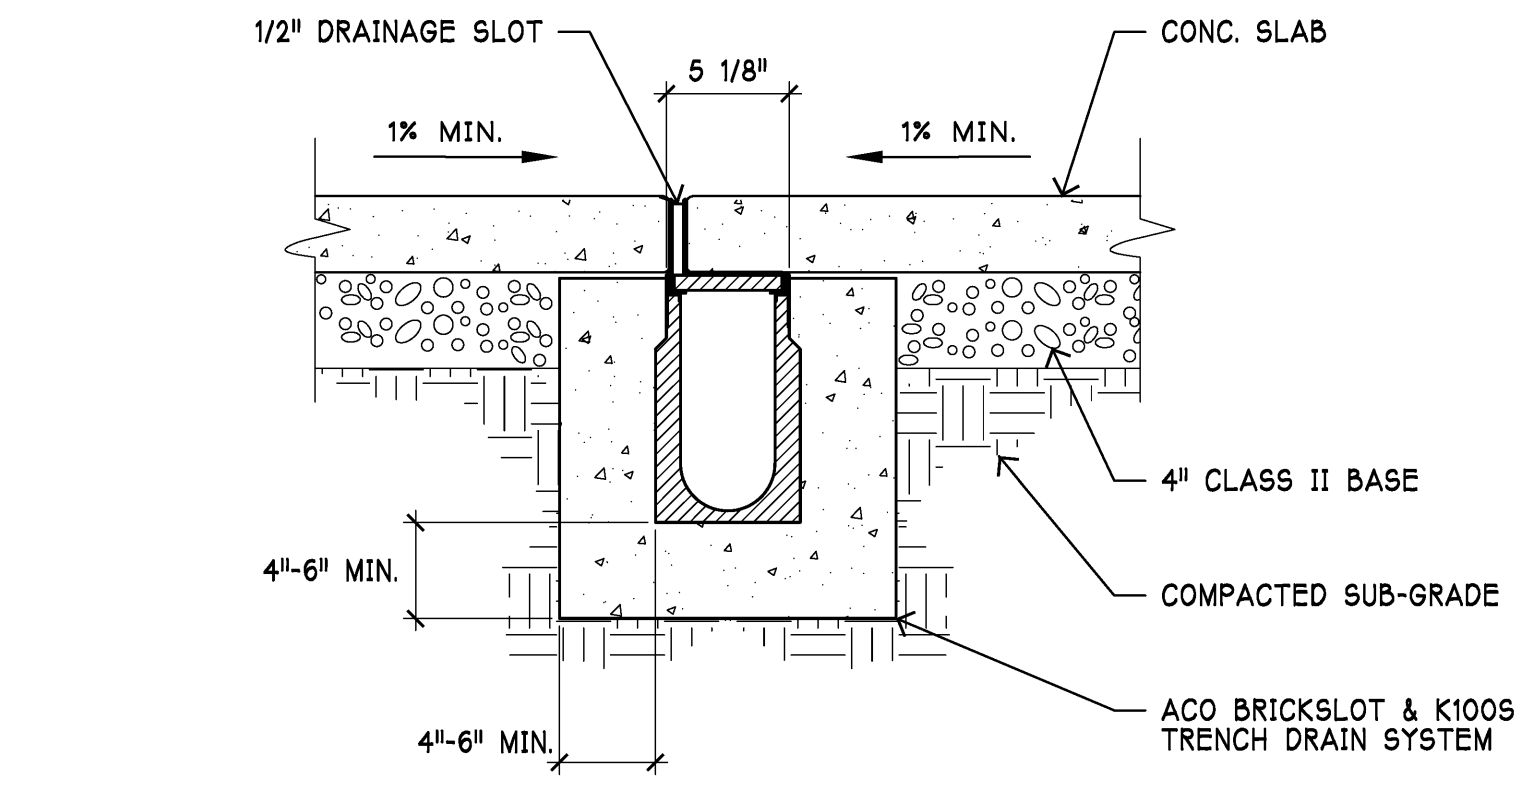


E1 SLOT TRENCH DRAIN DETAIL
SECTION/ELEVATION SCALE: 1 1/2" = 1'-0"

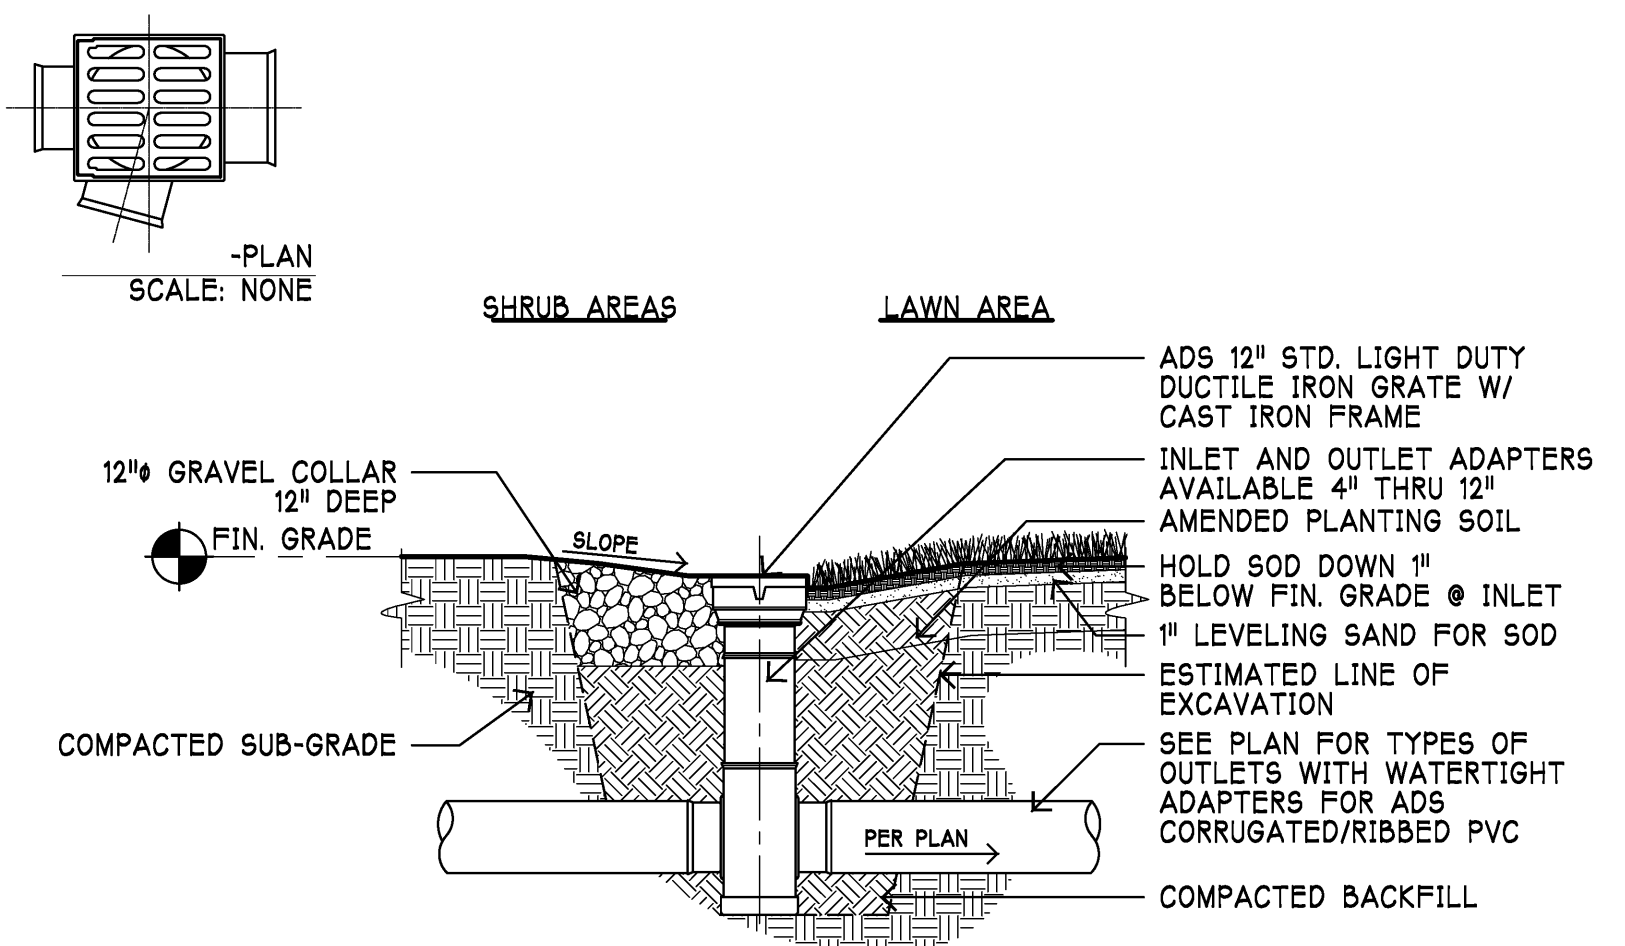

G ADS NYLOPLAST YARD DRAIN
SECTION SCALE: 3/4" = 1'-0"

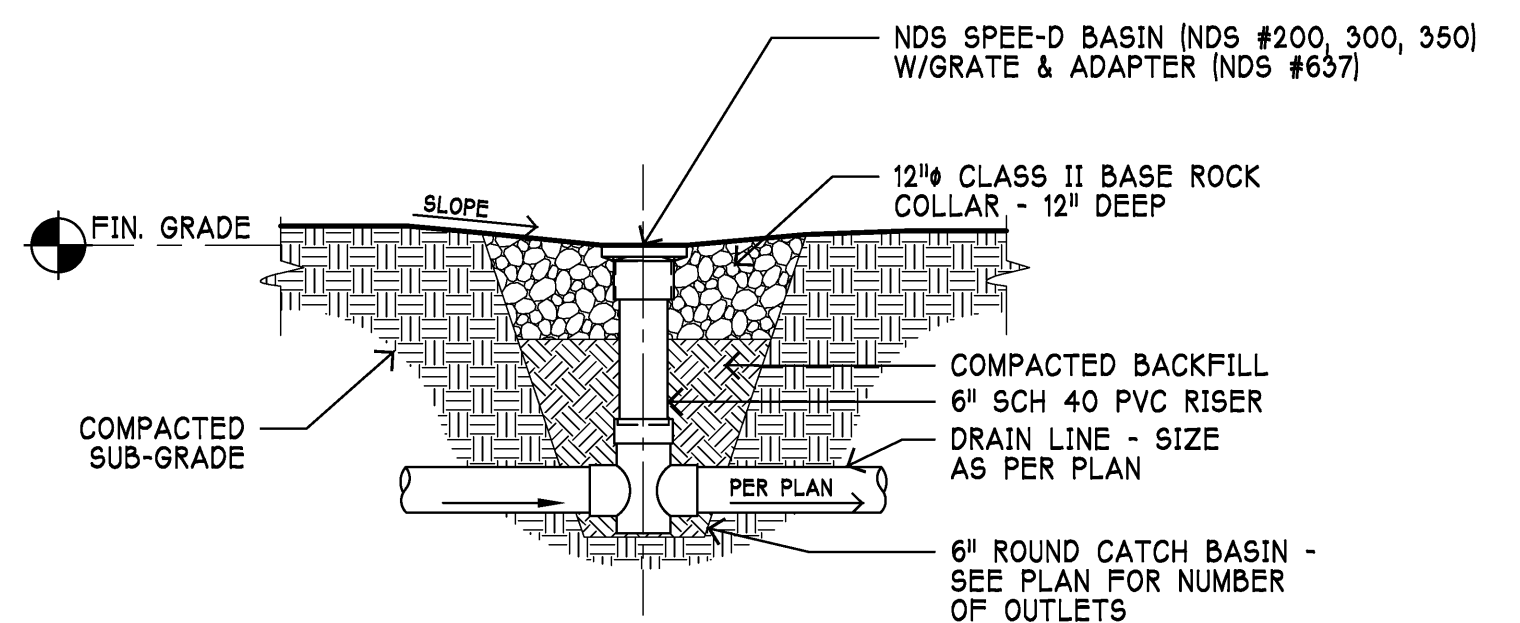


H NDS DRAIN INLET
SECTION SCALE: 3/4" = 1'-0"

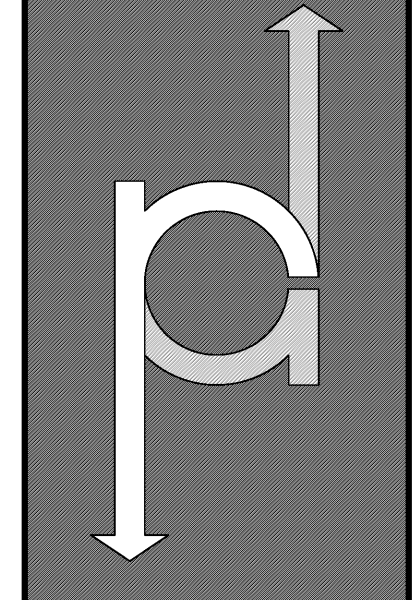

RESOURCE DESIGN

LANDSCAPE ARCHITECTS
PLANNERS
ARBORIST
835 Piner Road
Suite E
Santa Rosa, CA
95403
p 707.526.5009
f 707.573.9626

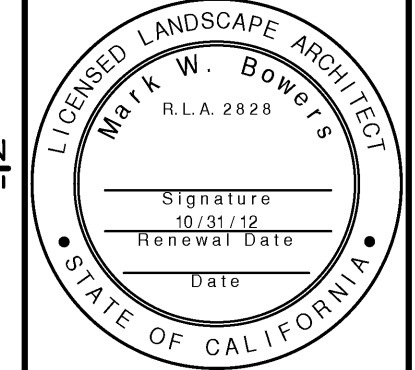

COPYRIGHT 2008 RESOURCE DESIGN

DATE	DESCRIPTION	REVISION

REVISION

HANSEL RESIDENCE
473 Cahill Lane, Santa Rosa, California 95401
Construction Details

PHASE: PRELIMINARY
DRAWN BY: MB/AC
DATE: 12.03.10

SHEET NUMBER:
L7.0

Construction Details

SCALE AS NOTED