




26 STUDY EAST
A5.3 1/4" = 1'-0"

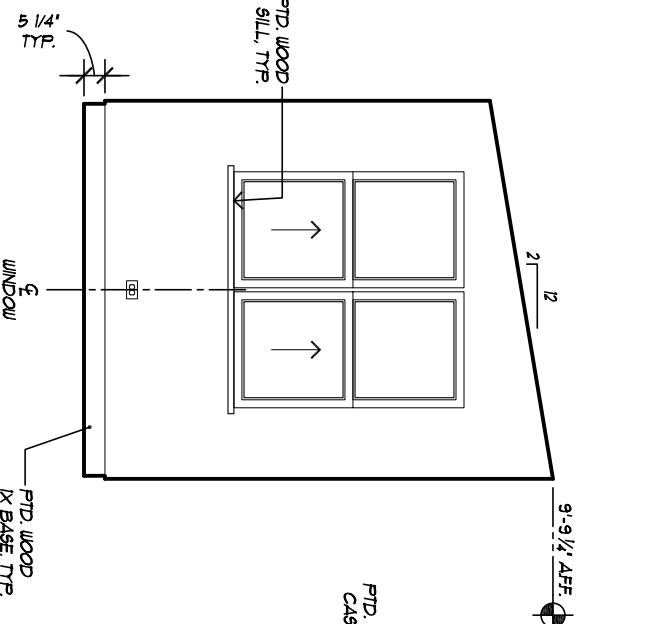


25 STUDY SOUTH
A5.3 1/4" = 1'-0"

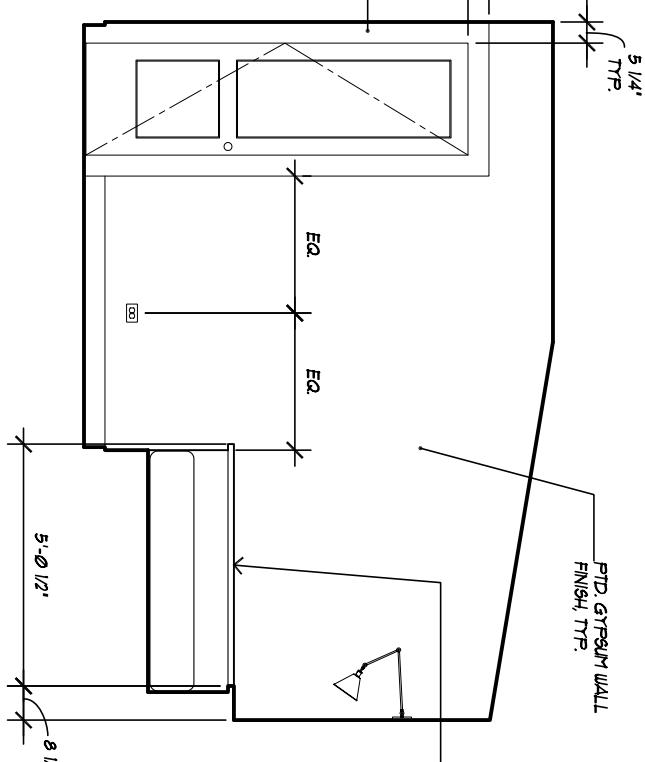


24 STUDY WEST
A5.3 1/4" = 1'-0"

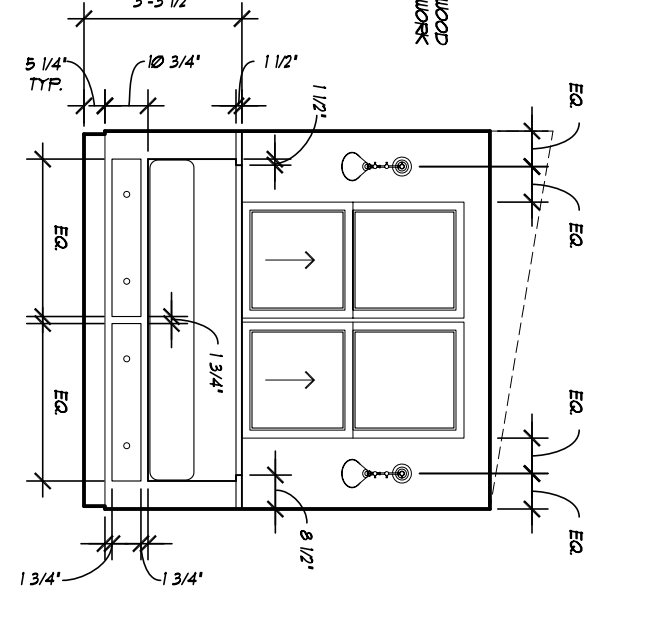


23 STUDY NORTH
A5.3 1/4" = 1'-0"

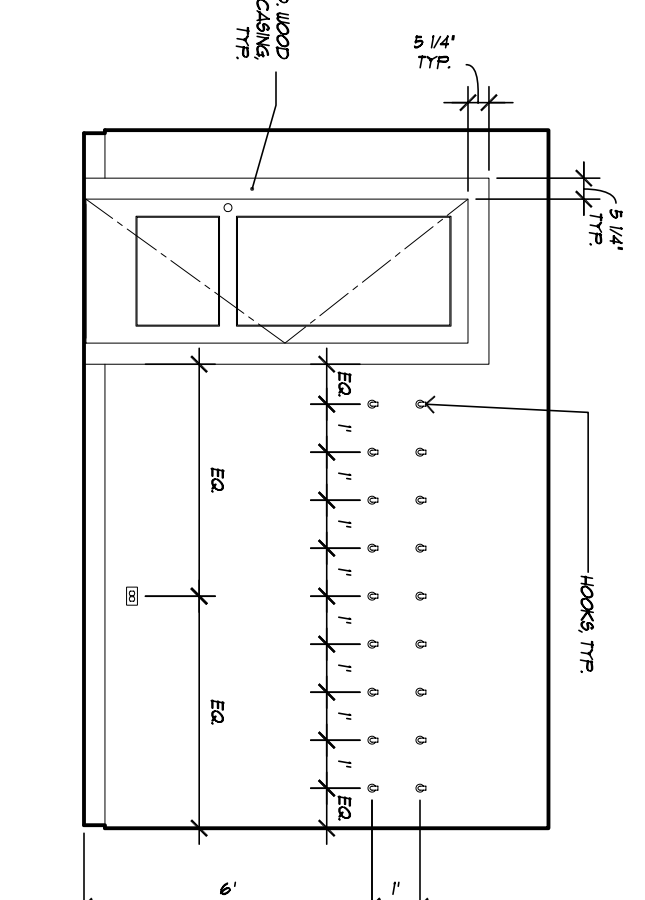


22 MUD ROOM EAST
A5.3 1/4" = 1'-0"

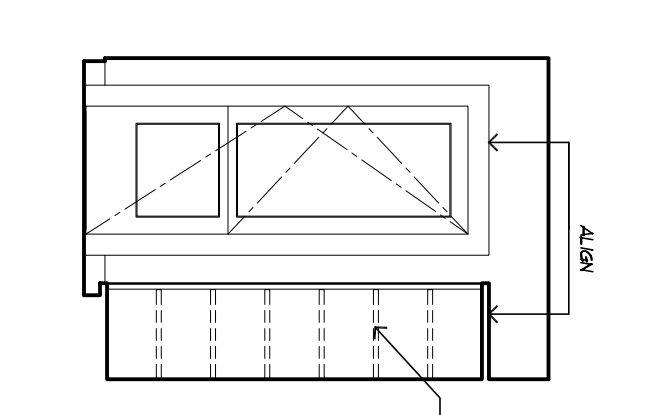


21 MUD ROOM SOUTH
A5.3 1/4" = 1'-0"

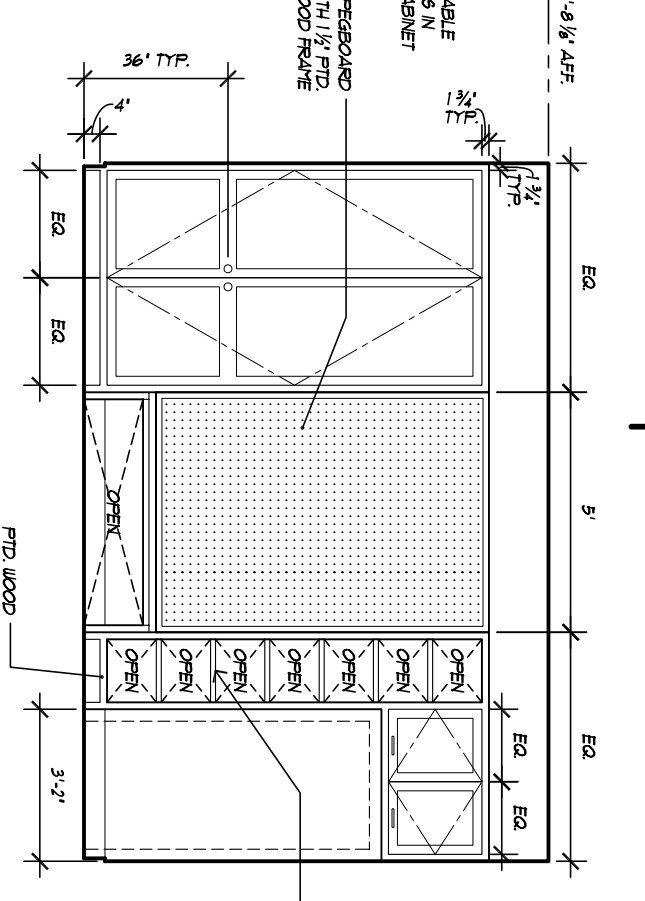


20 MUD ROOM WEST
A5.3 1/4" = 1'-0"

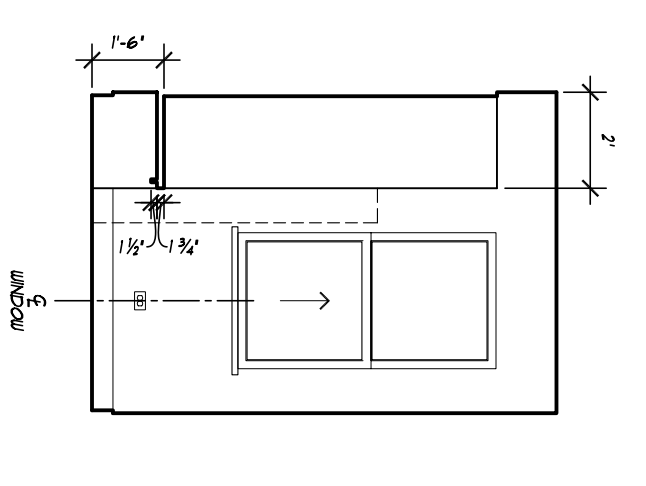


19 MUD ROOM NORTH
A5.3 1/4" = 1'-0"

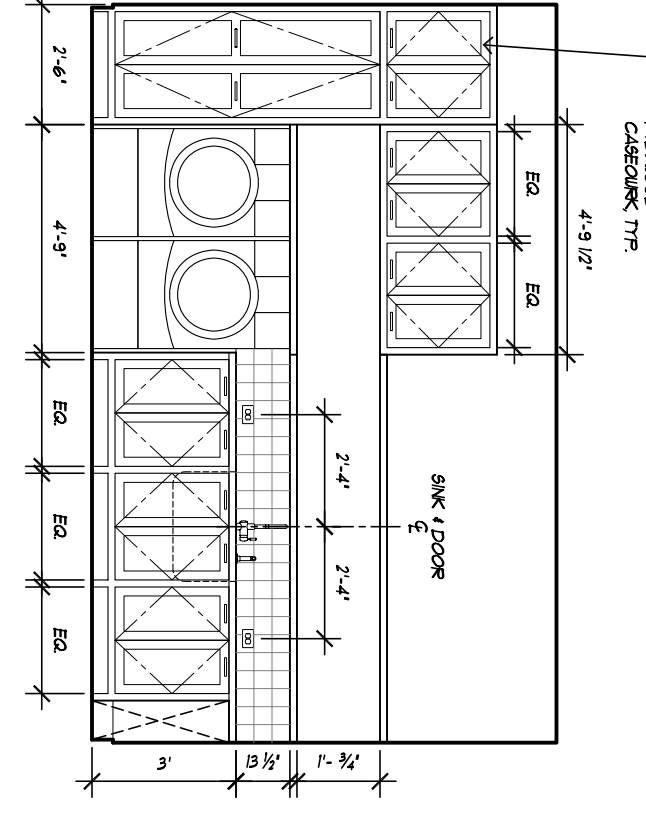


18 LAUNDRY EAST
A5.3 1/4" = 1'-0"

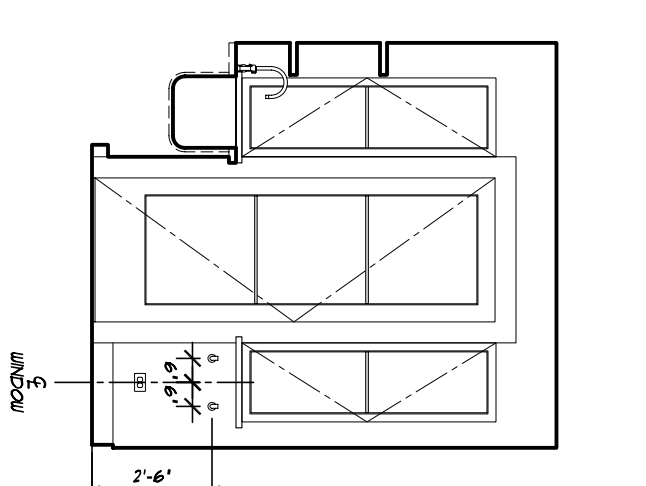


17 LAUNDRY SOUTH
A5.3 1/4" = 1'-0"

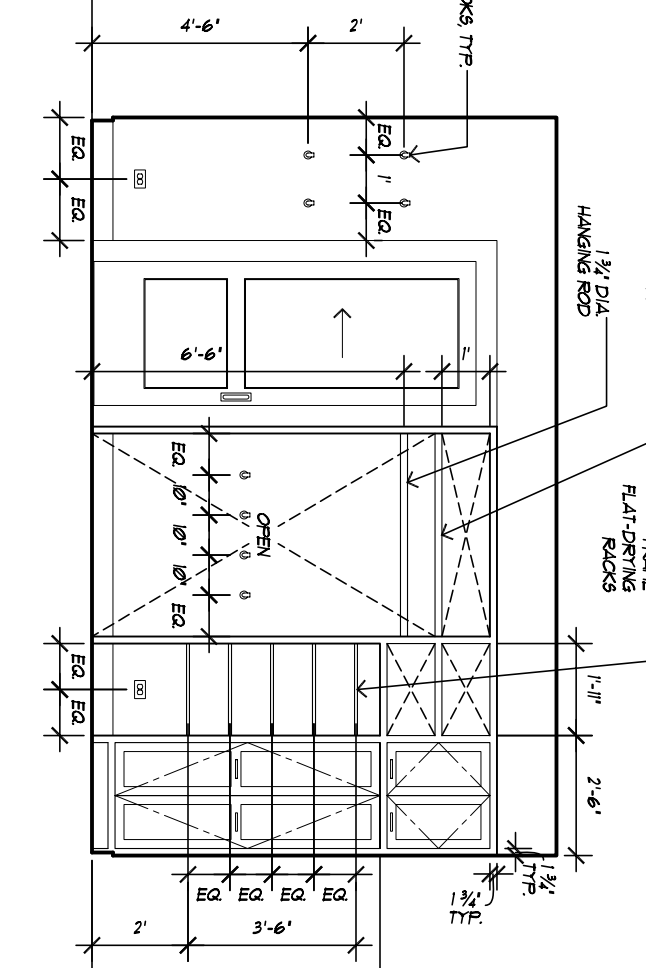


16 LAUNDRY WEST
A5.3 1/4" = 1'-0"

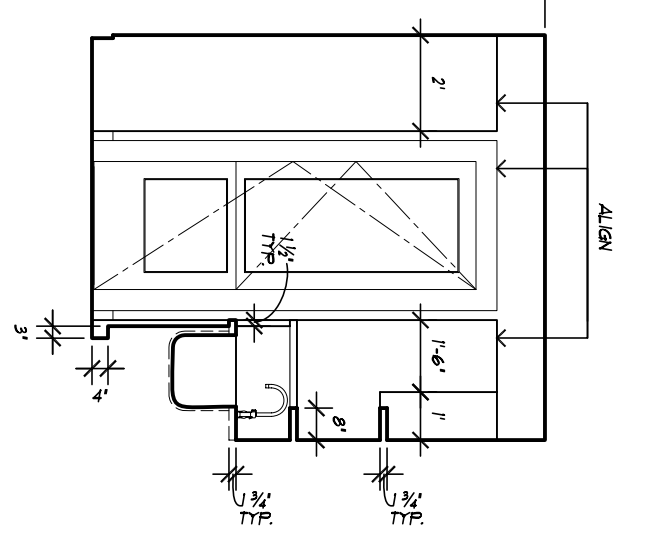


15 LAUNDRY NORTH
A5.3 1/4" = 1'-0"

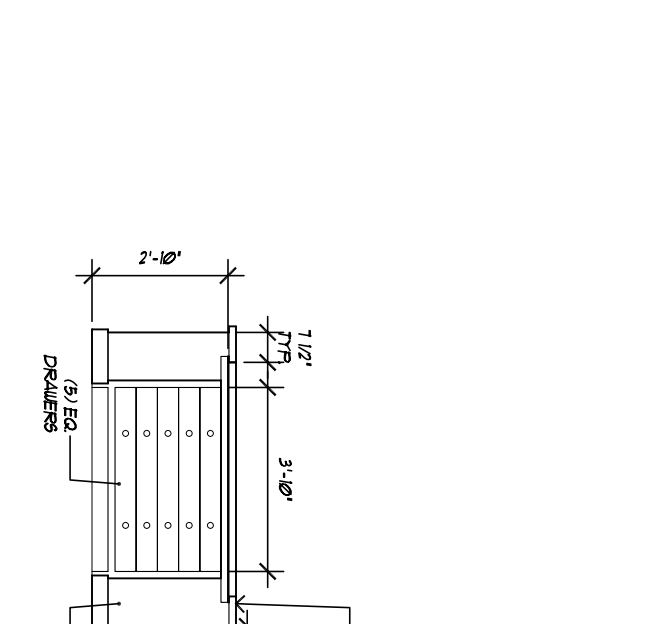


14 WORKROOM ISLAND EAST
A5.3 1/4" = 1'-0"

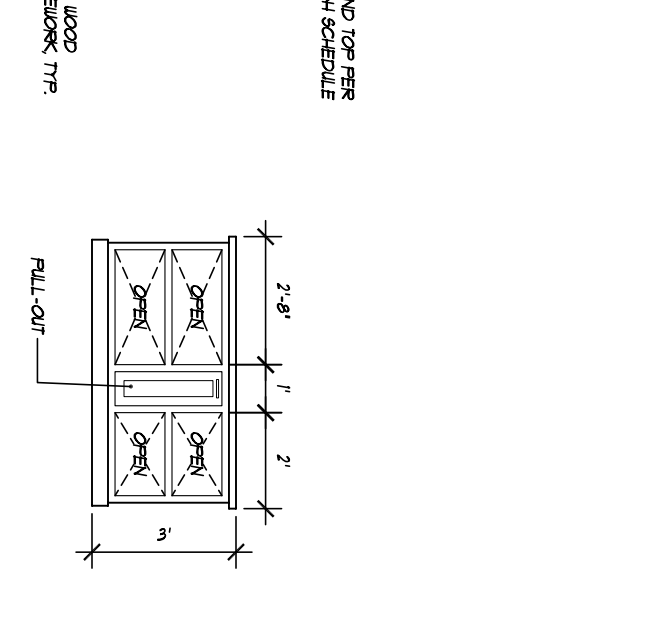


13 WORKROOM ISLAND SOUTH
A5.3 1/4" = 1'-0"

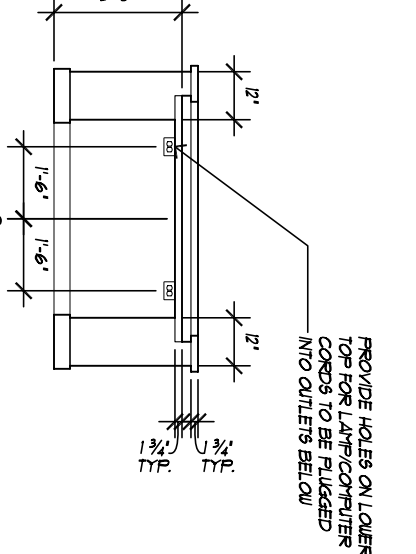


12 WORKROOM ISLAND WEST
A5.3 1/4" = 1'-0"

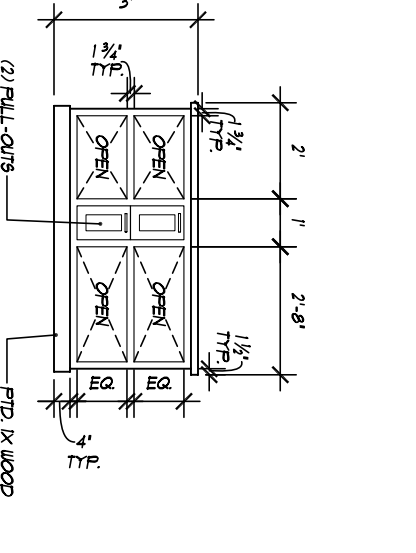


11 WORKROOM ISLAND NORTH
A5.3 1/4" = 1'-0"

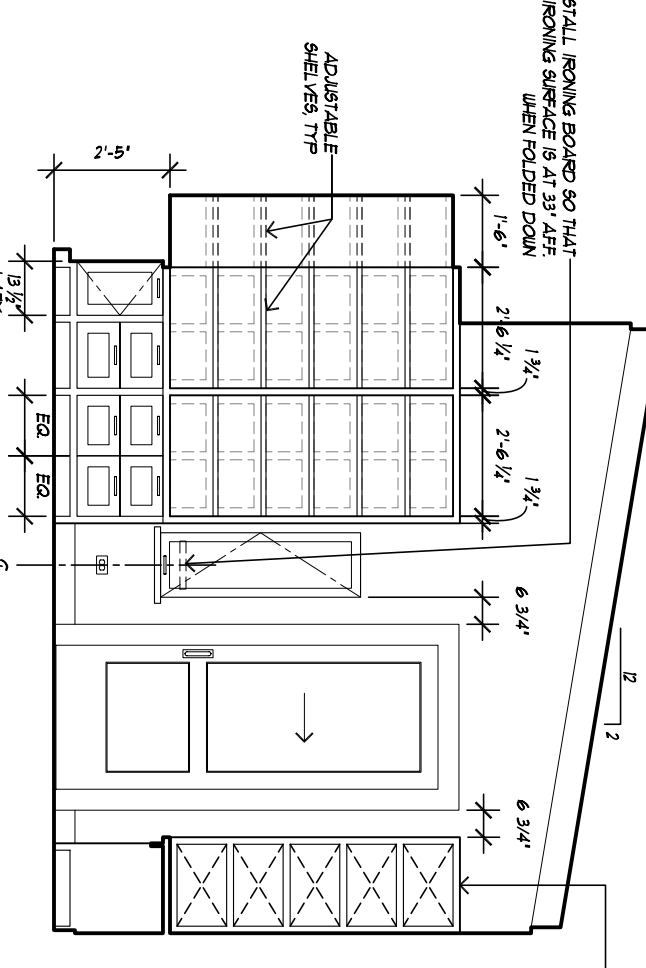


10 MARILYN'S WORKROOM EAST
A5.3 1/4" = 1'-0"

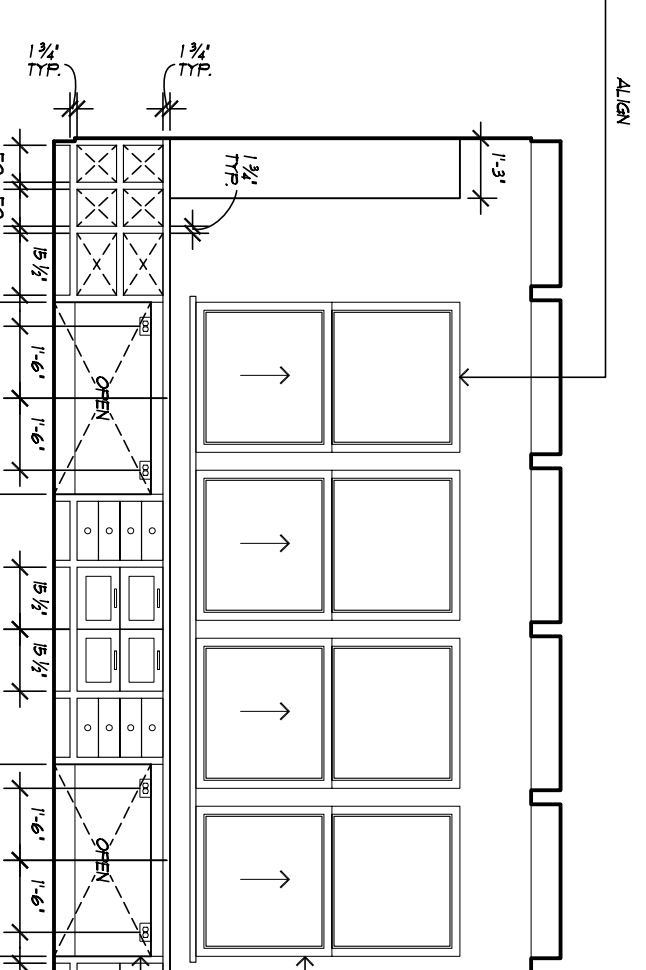


9 MARILYN'S WORKROOM SOUTH
A5.3 1/4" = 1'-0"

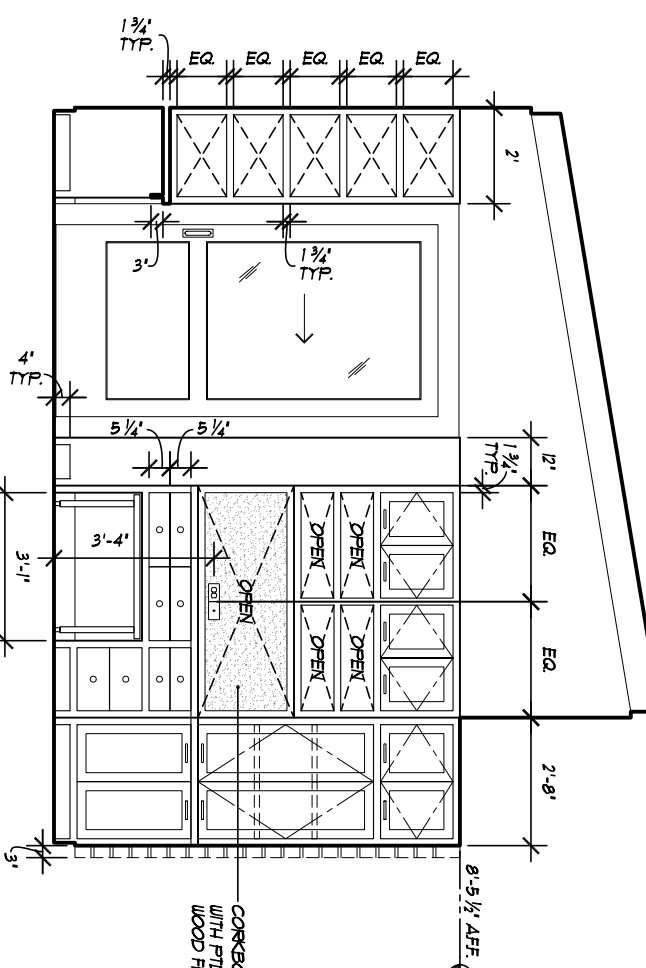


8 MARILYN'S WORKROOM WEST
A5.3 1/4" = 1'-0"

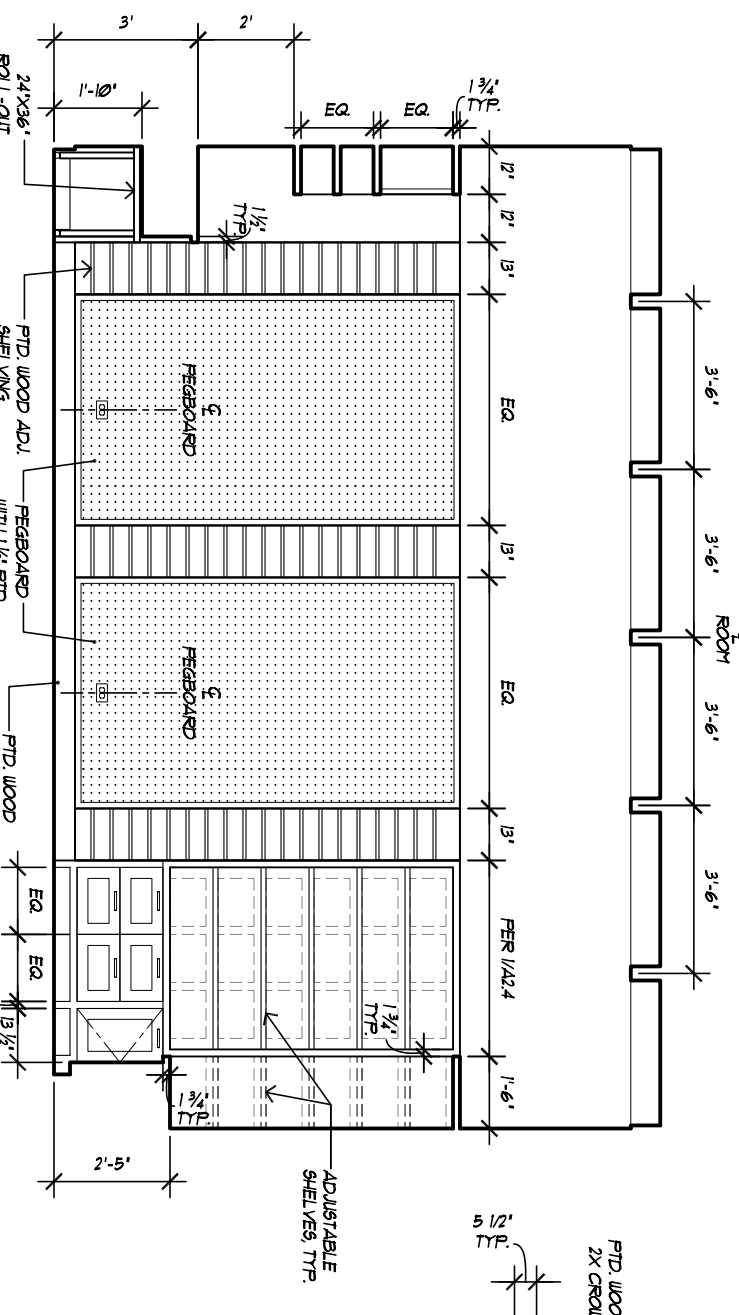


7 MARILYN'S WORKROOM NORTH
A5.3 1/4" = 1'-0"

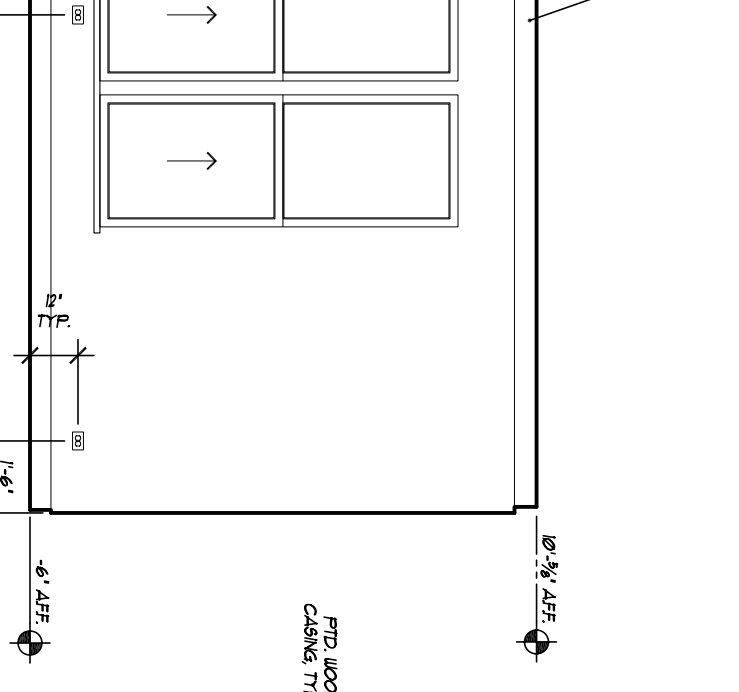


6 HENRY'S OFFICE EAST
A5.3 1/4" = 1'-0"

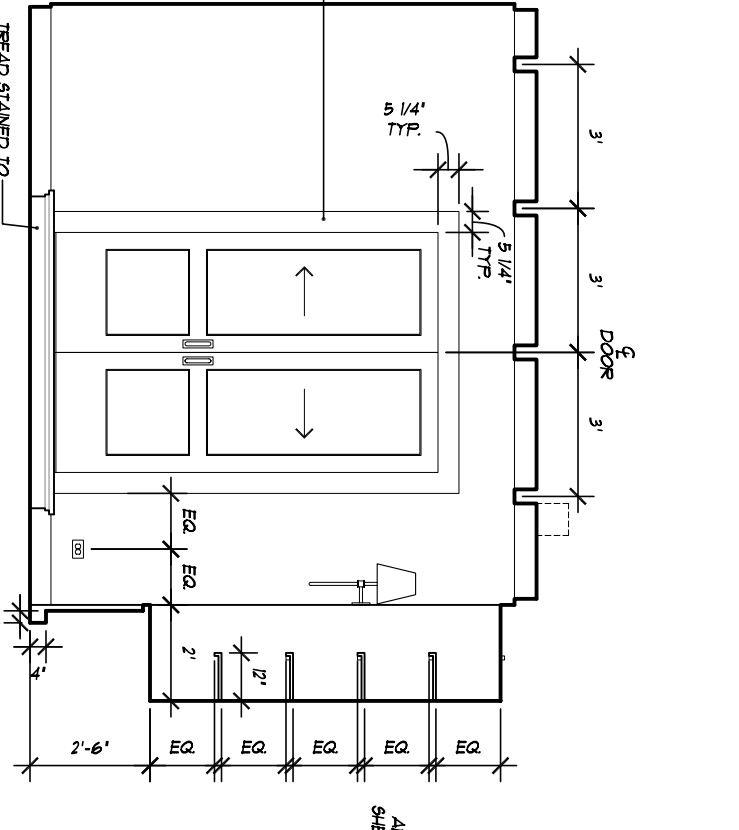


5 HENRY'S OFFICE SOUTH
A5.3 1/4" = 1'-0"

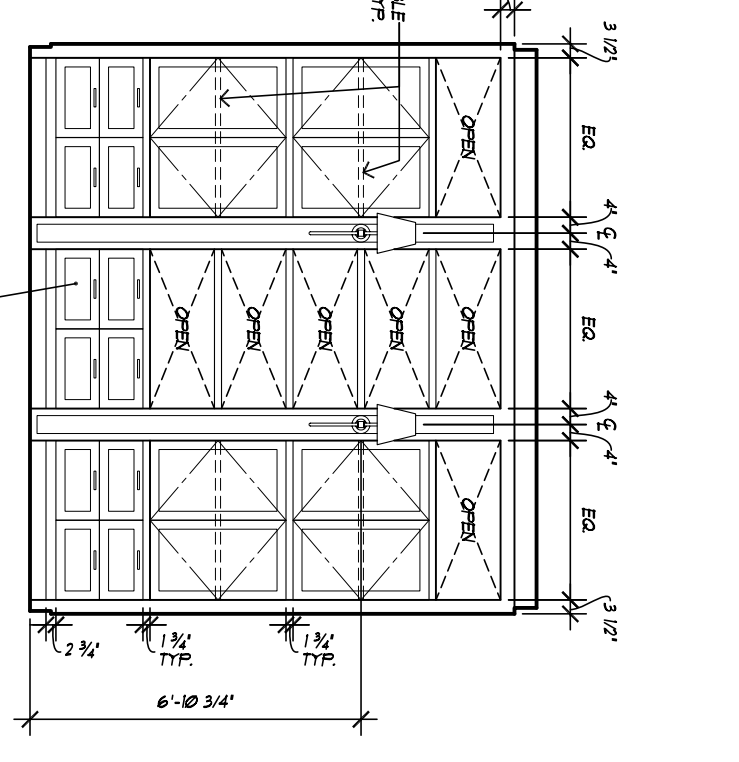


4 HENRY'S OFFICE WEST
A5.3 1/4" = 1'-0"

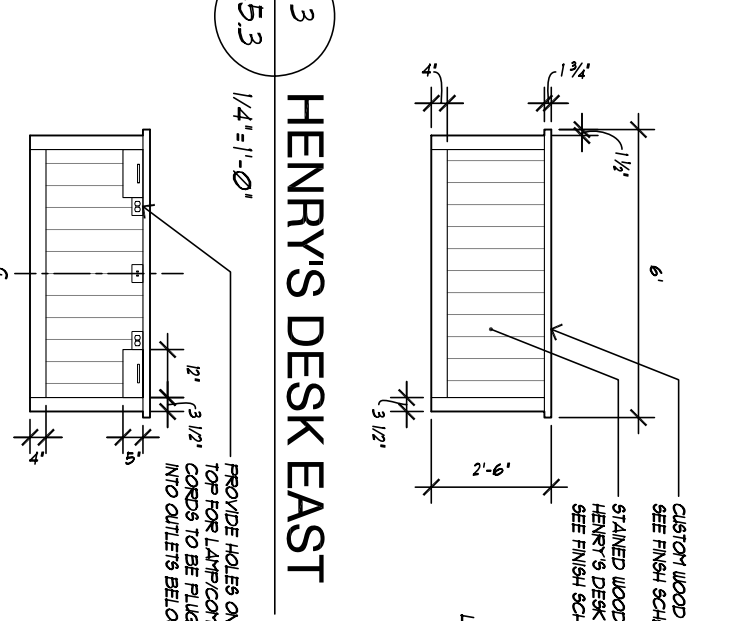

3 HENRY'S DESK EAST
A5.3 1/4" = 1'-0"

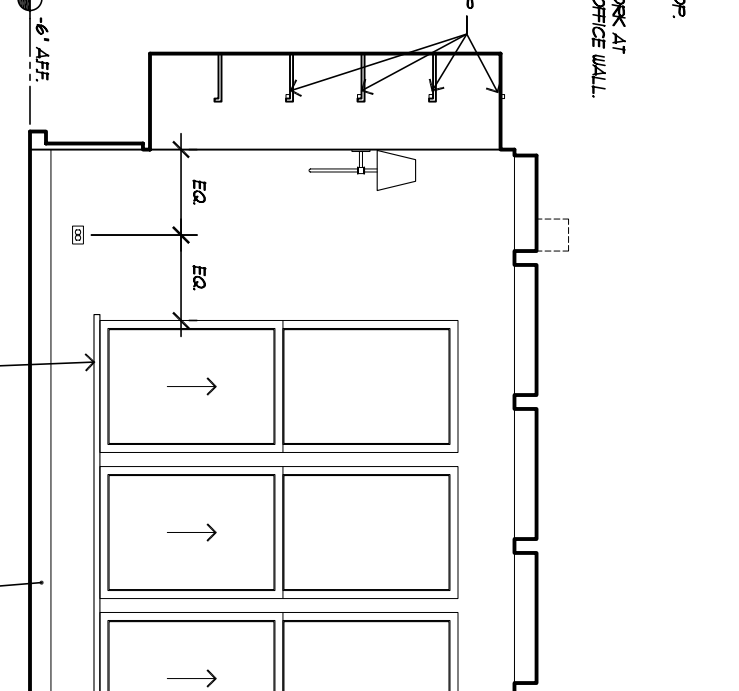

2 HENRY'S DESK WEST
A5.3 1/4" = 1'-0"

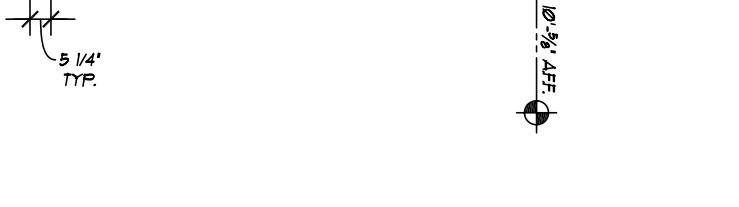

1 HENRY'S OFFICE NORTH
A5.3 1/4" = 1'-0"

WADE DESIGN ARCHITECTS
155 Frustuck Ave. Fairfax, CA 94930
Phone: 415.785.4213 Fax: 415.785.4214
info@wade-design.com

These documents are the property of Wade Design.
Any unauthorized use without written consent is prohibited by law.
Wade Design disclaims responsibility for the documents if used in whole or in part at any other location.

HANSEL RESIDENCE
473 Cahill Lane, Santa Rosa, California 95401

Drawn By: MD
Checked By: MD
Project No.: 08013
Date: 10.13.10
Issue FOR PERMITS ONLY

INTERIOR ELEVATIONS

SCALE: 1/4" = 1'-0"

A5.3